

SECTION

B

FEUILLE


N° 1

Sur B

File N° 1

ETATS DE SITUATION
Echelle 1:25000

64 0 524 SIMACOL

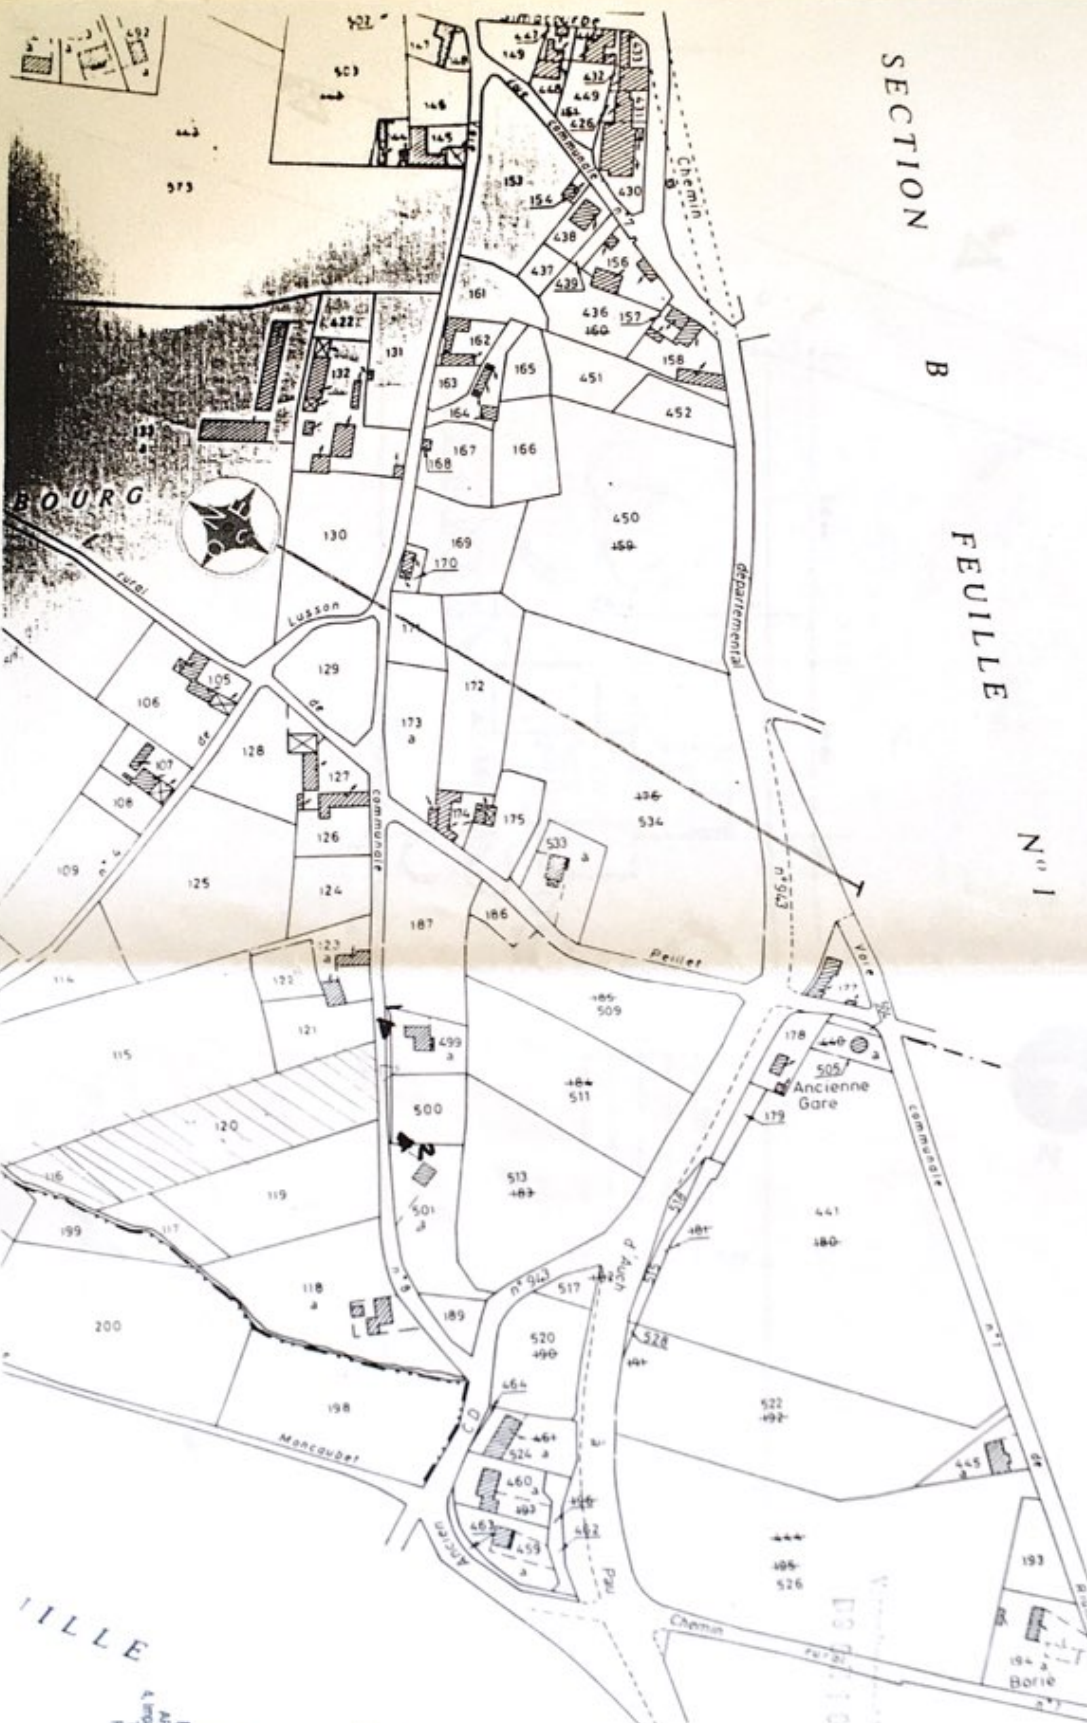


VILLE

N° 2

Michel SALLE
 ARCHITECTE D.P.L.G.
 4, rue de la Poste - 54100 LONC
 Tél. 03 83 82 88 98
 Fax 03 83 82 88 19


1:25000

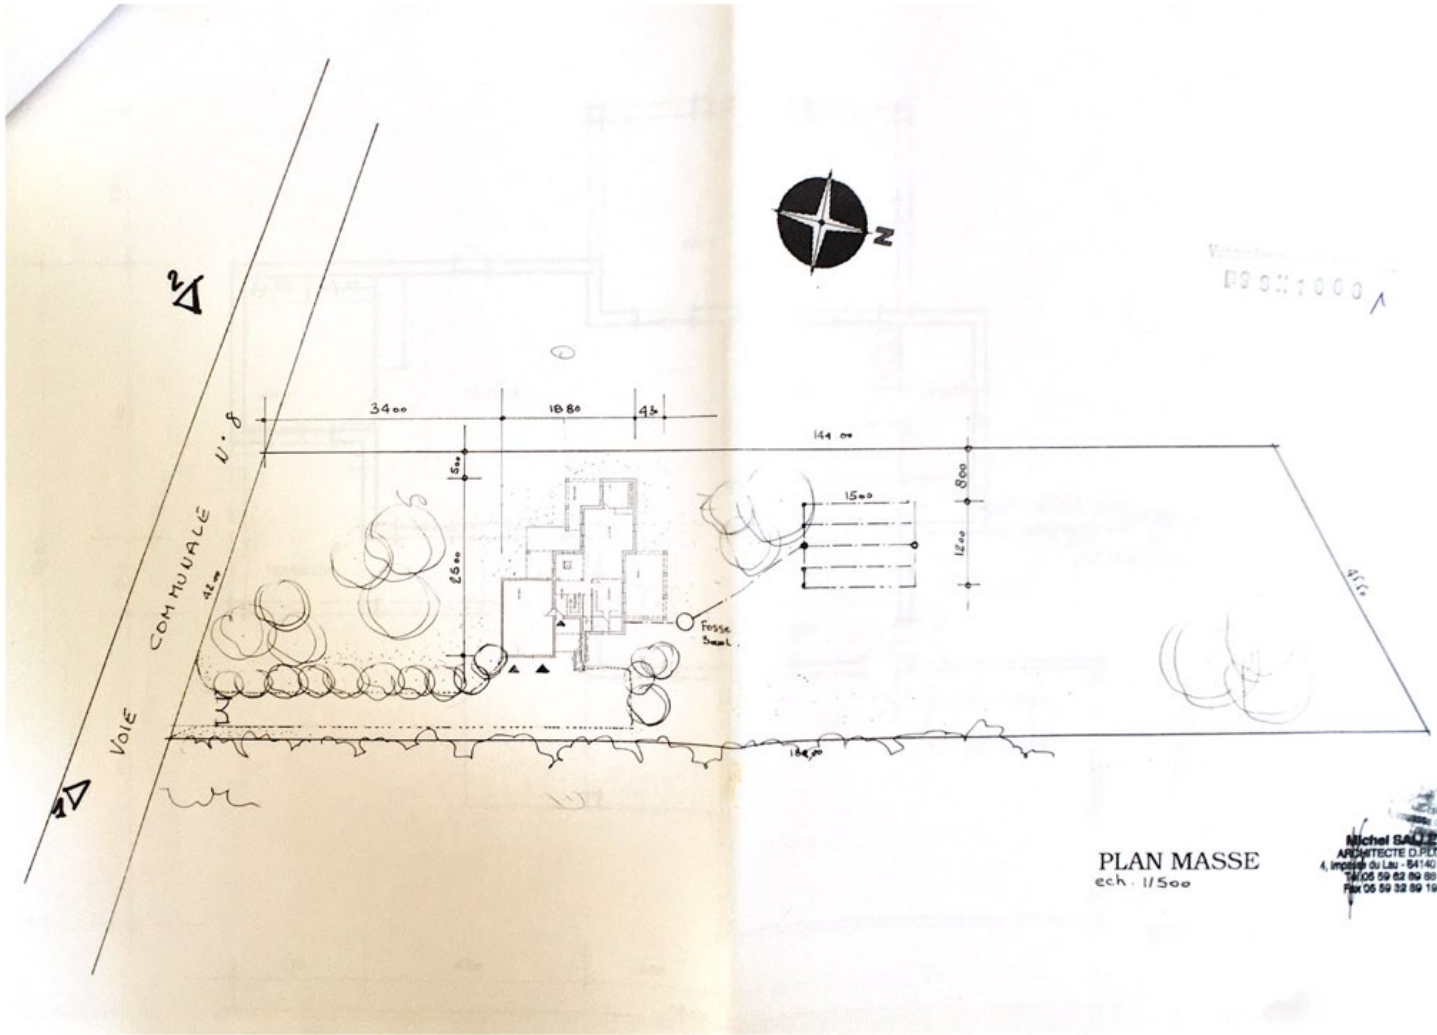

Ville de ...
 09 02 10 00



PLAN MASSE
 éch. 1/500

Michel BALLEZ
 ARCHITECTE D.P.L.C.
 4, Impasse du Lau - 84140
 Tél. 05 92 02 09 88
 Fax 05 92 02 09 19

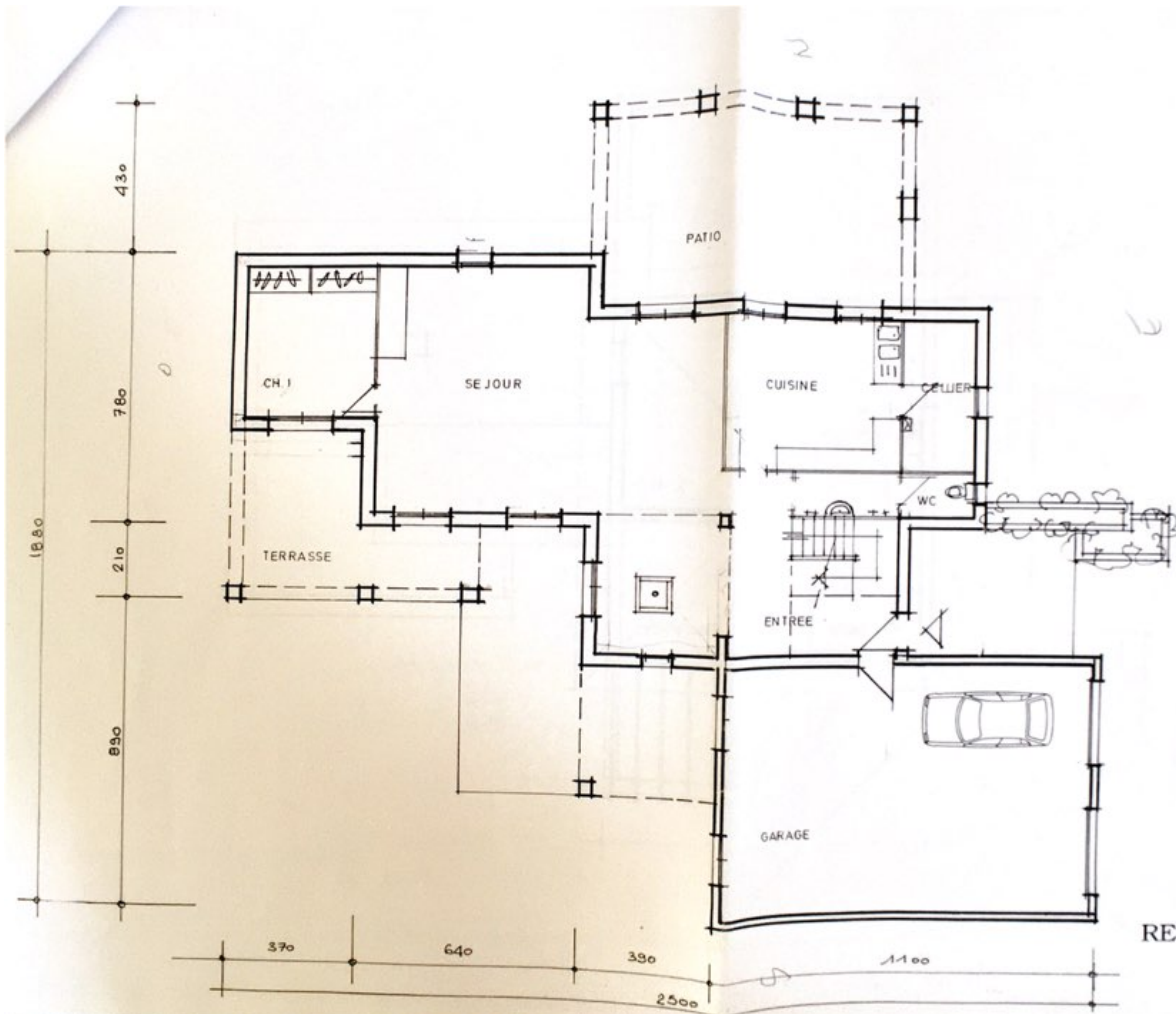

REZ DE CHAUSSEE



 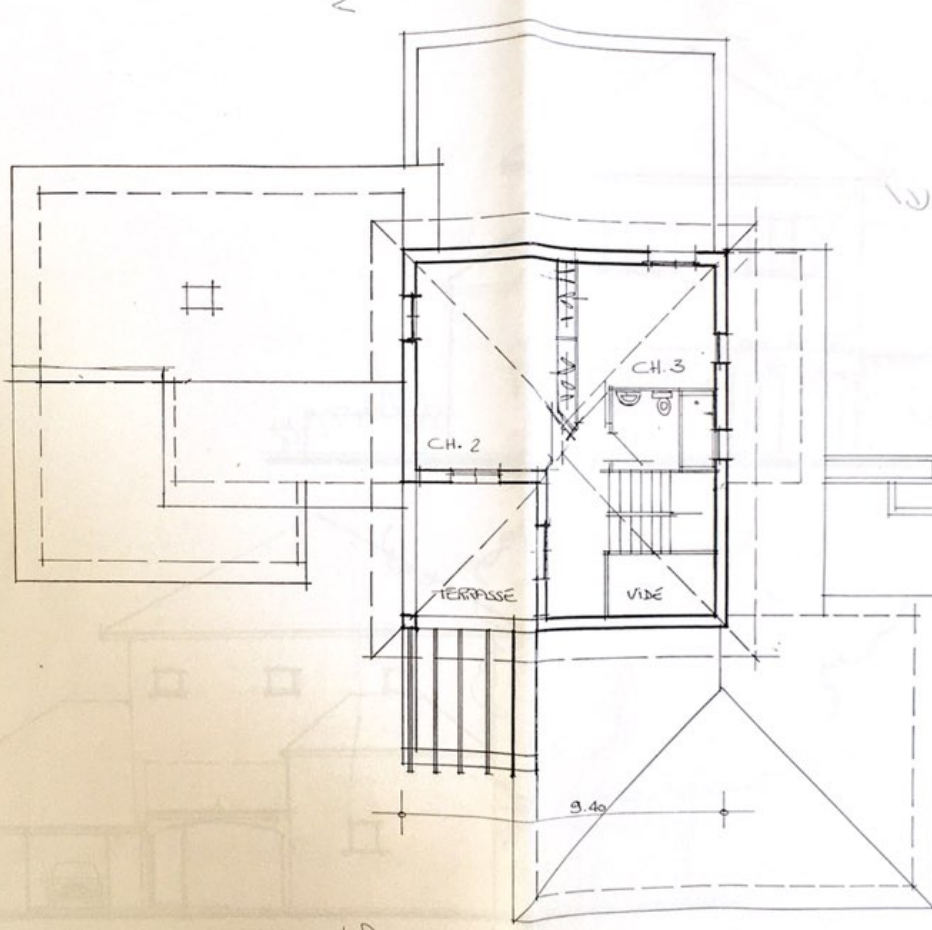

Michel SALLE
ARCHITECTE D.P.L.G.
4, Impasse de la ... 54140 LONG
Tel. 09 59 62 89 88
Fax 09 59 32 89 19

ETAGE




FACADE NORD




FACADE EST

Michel SALLE
ARCHITECTE/D.P.L.G.
4, Impasse du Lay - 64140 LONG
Tél. 05 59 92 89 86
Fax 05 59 92 89 19

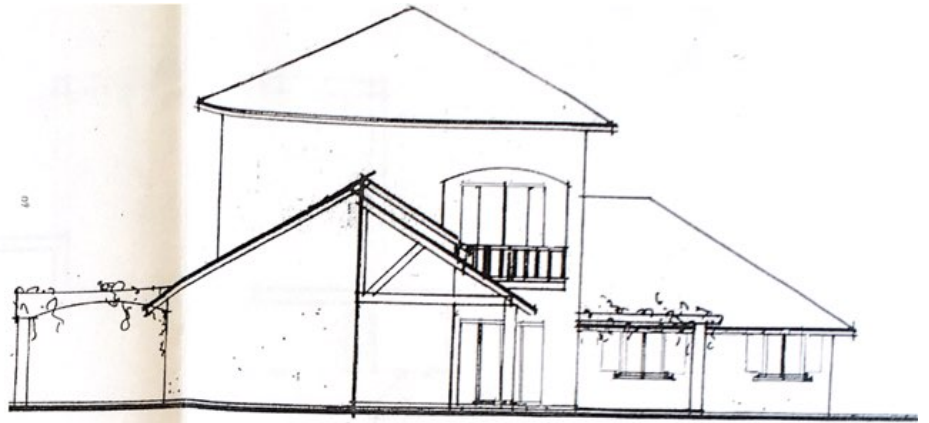

FACADE OUEST

Vitesse de dessin : 1/1000
0000:000 A

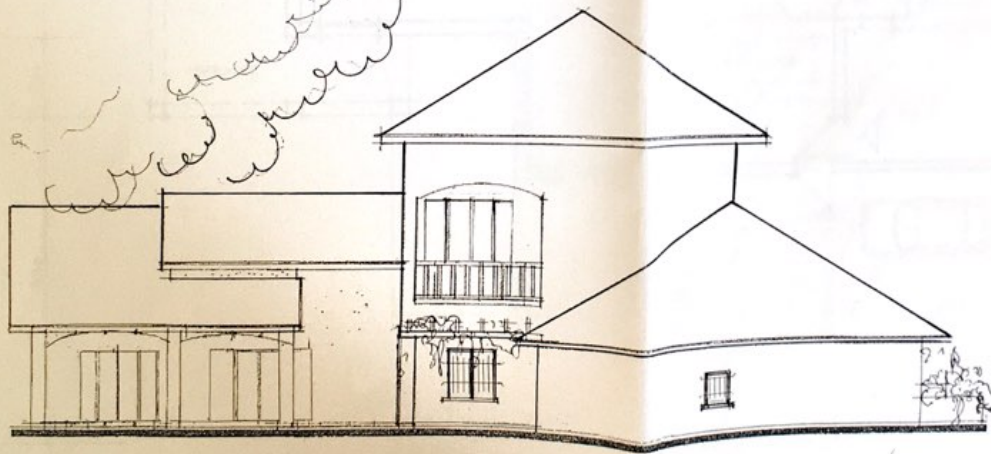



FACADE SUD

Michel SALLE
ARCHITECTE D.P.L.G.
4, Impasse du Lion - 64100 LONS
Tel. 05 59 02 09 00
Fax 05 59 02 09 10



0

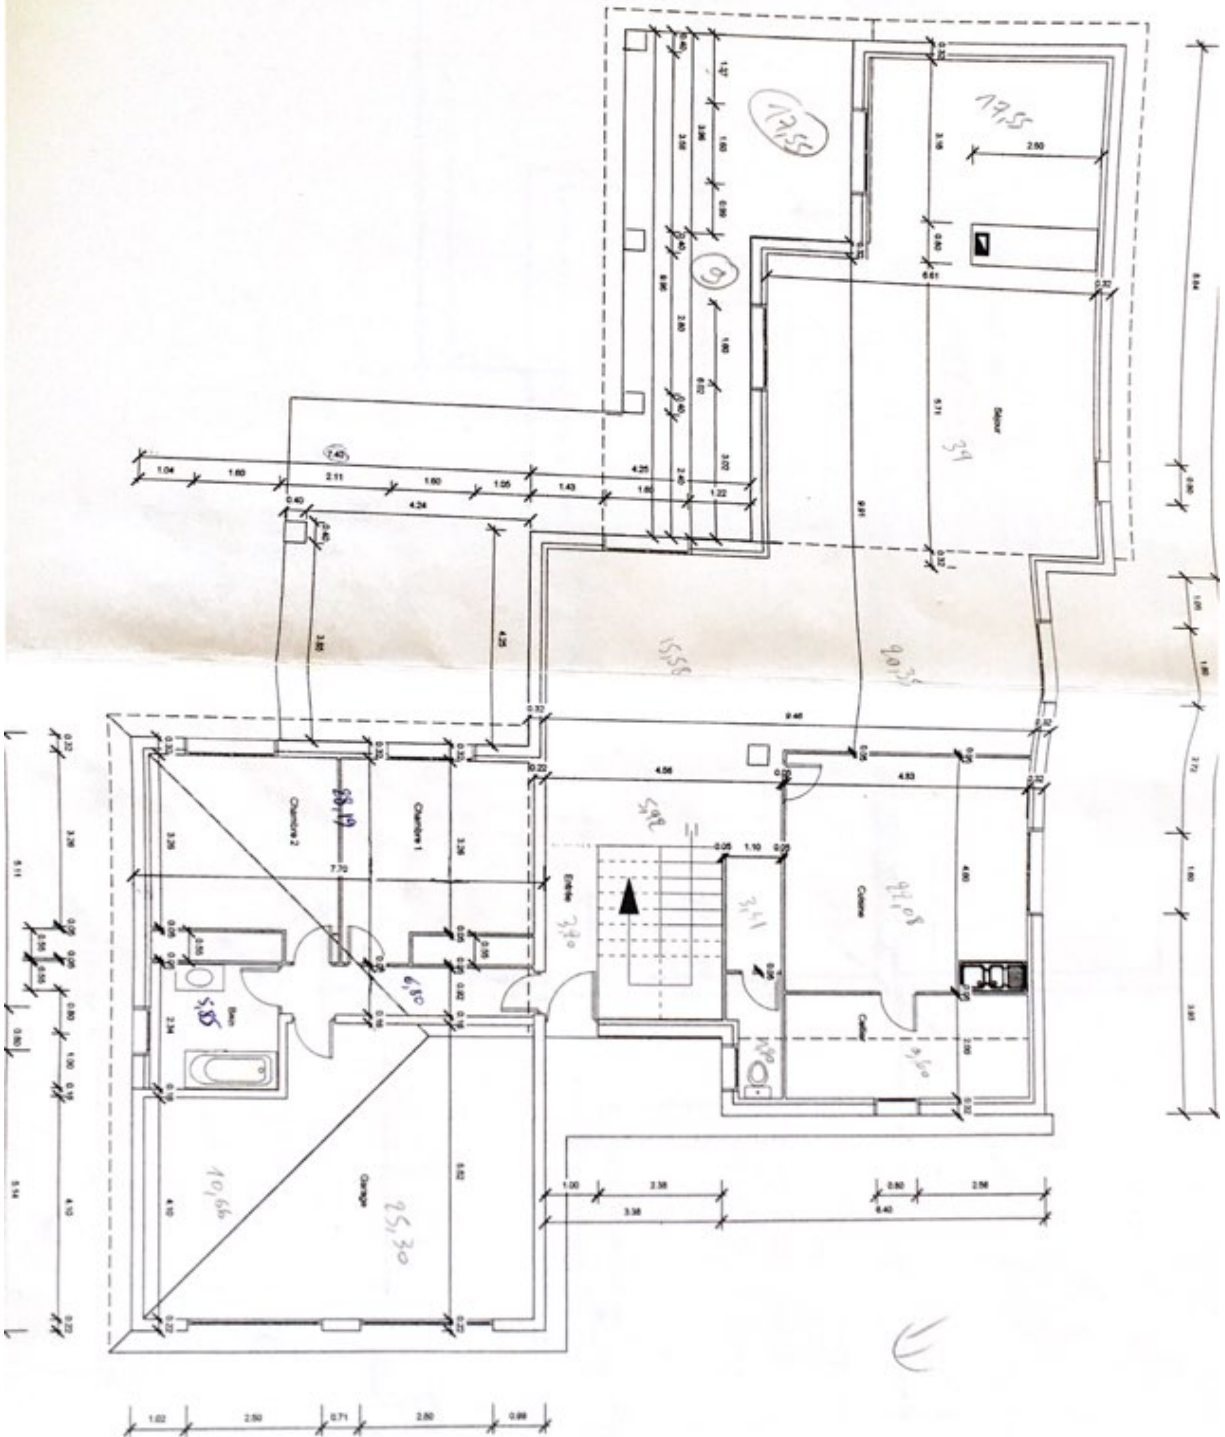

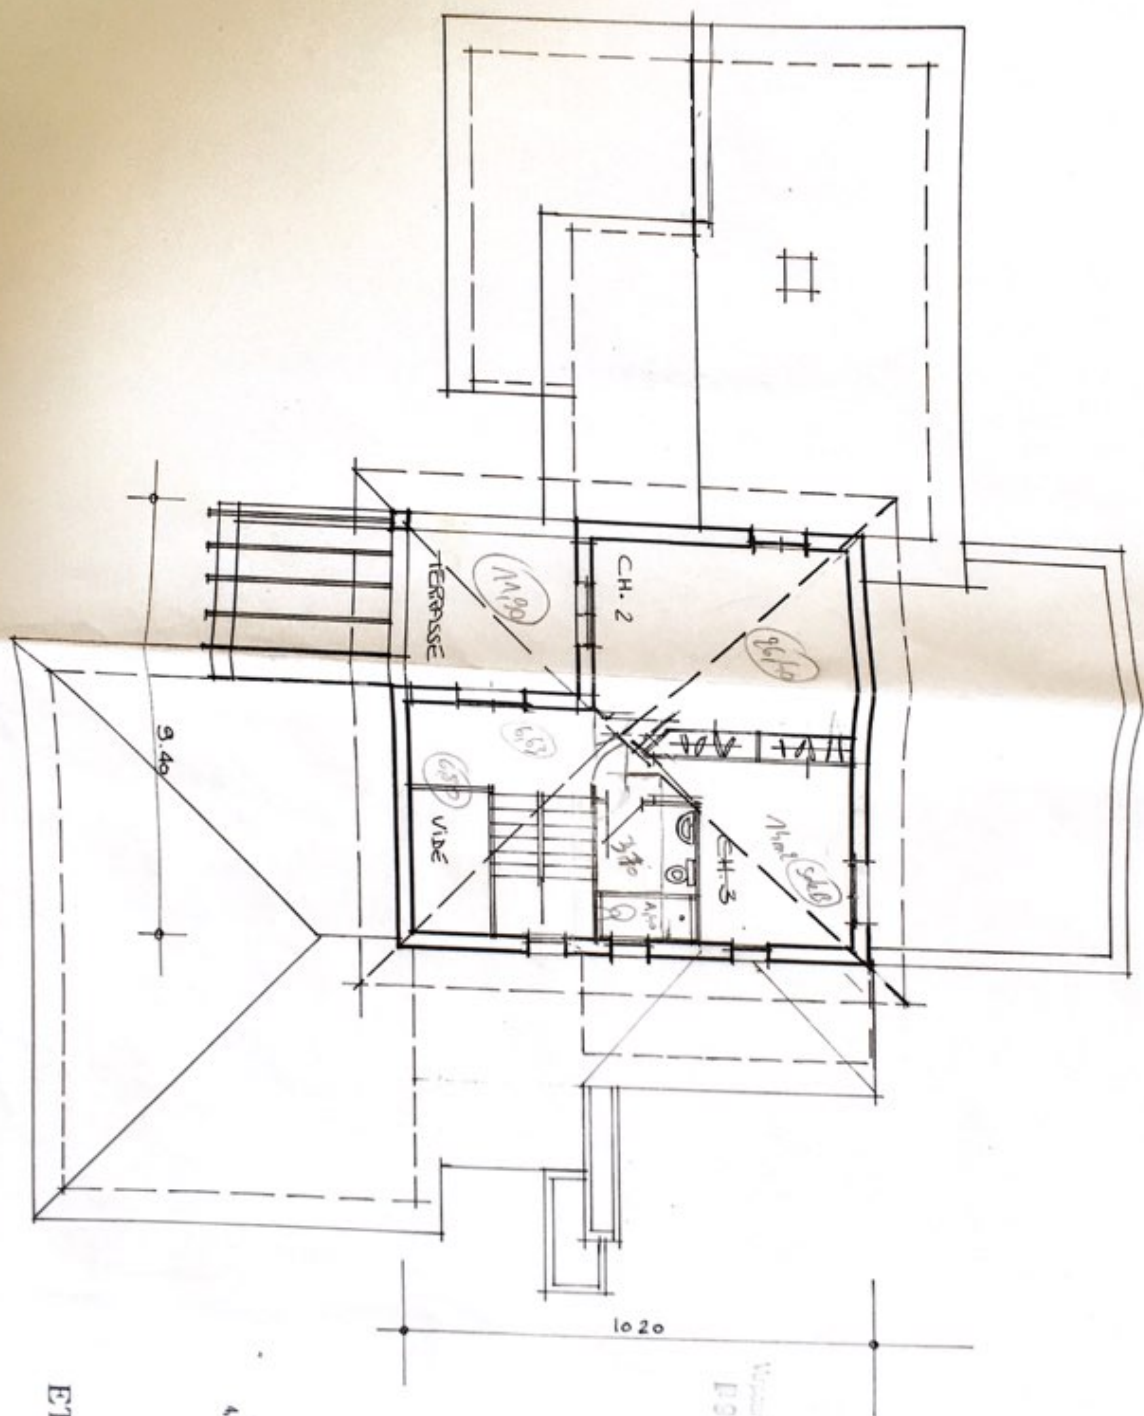

ETAGE

Michel SALLE
 ARCHITECTE D.P.L.G.
 4, rue de la République - 54100 LORRAINE
 Tél. 03 83 22 80 99
 Fax 03 83 22 80 19

N° plan 88-10000-2
 P 9 9 7 1 0 0 0 ✓