



# 1F- EXISTING PLAN

1: 100 A3

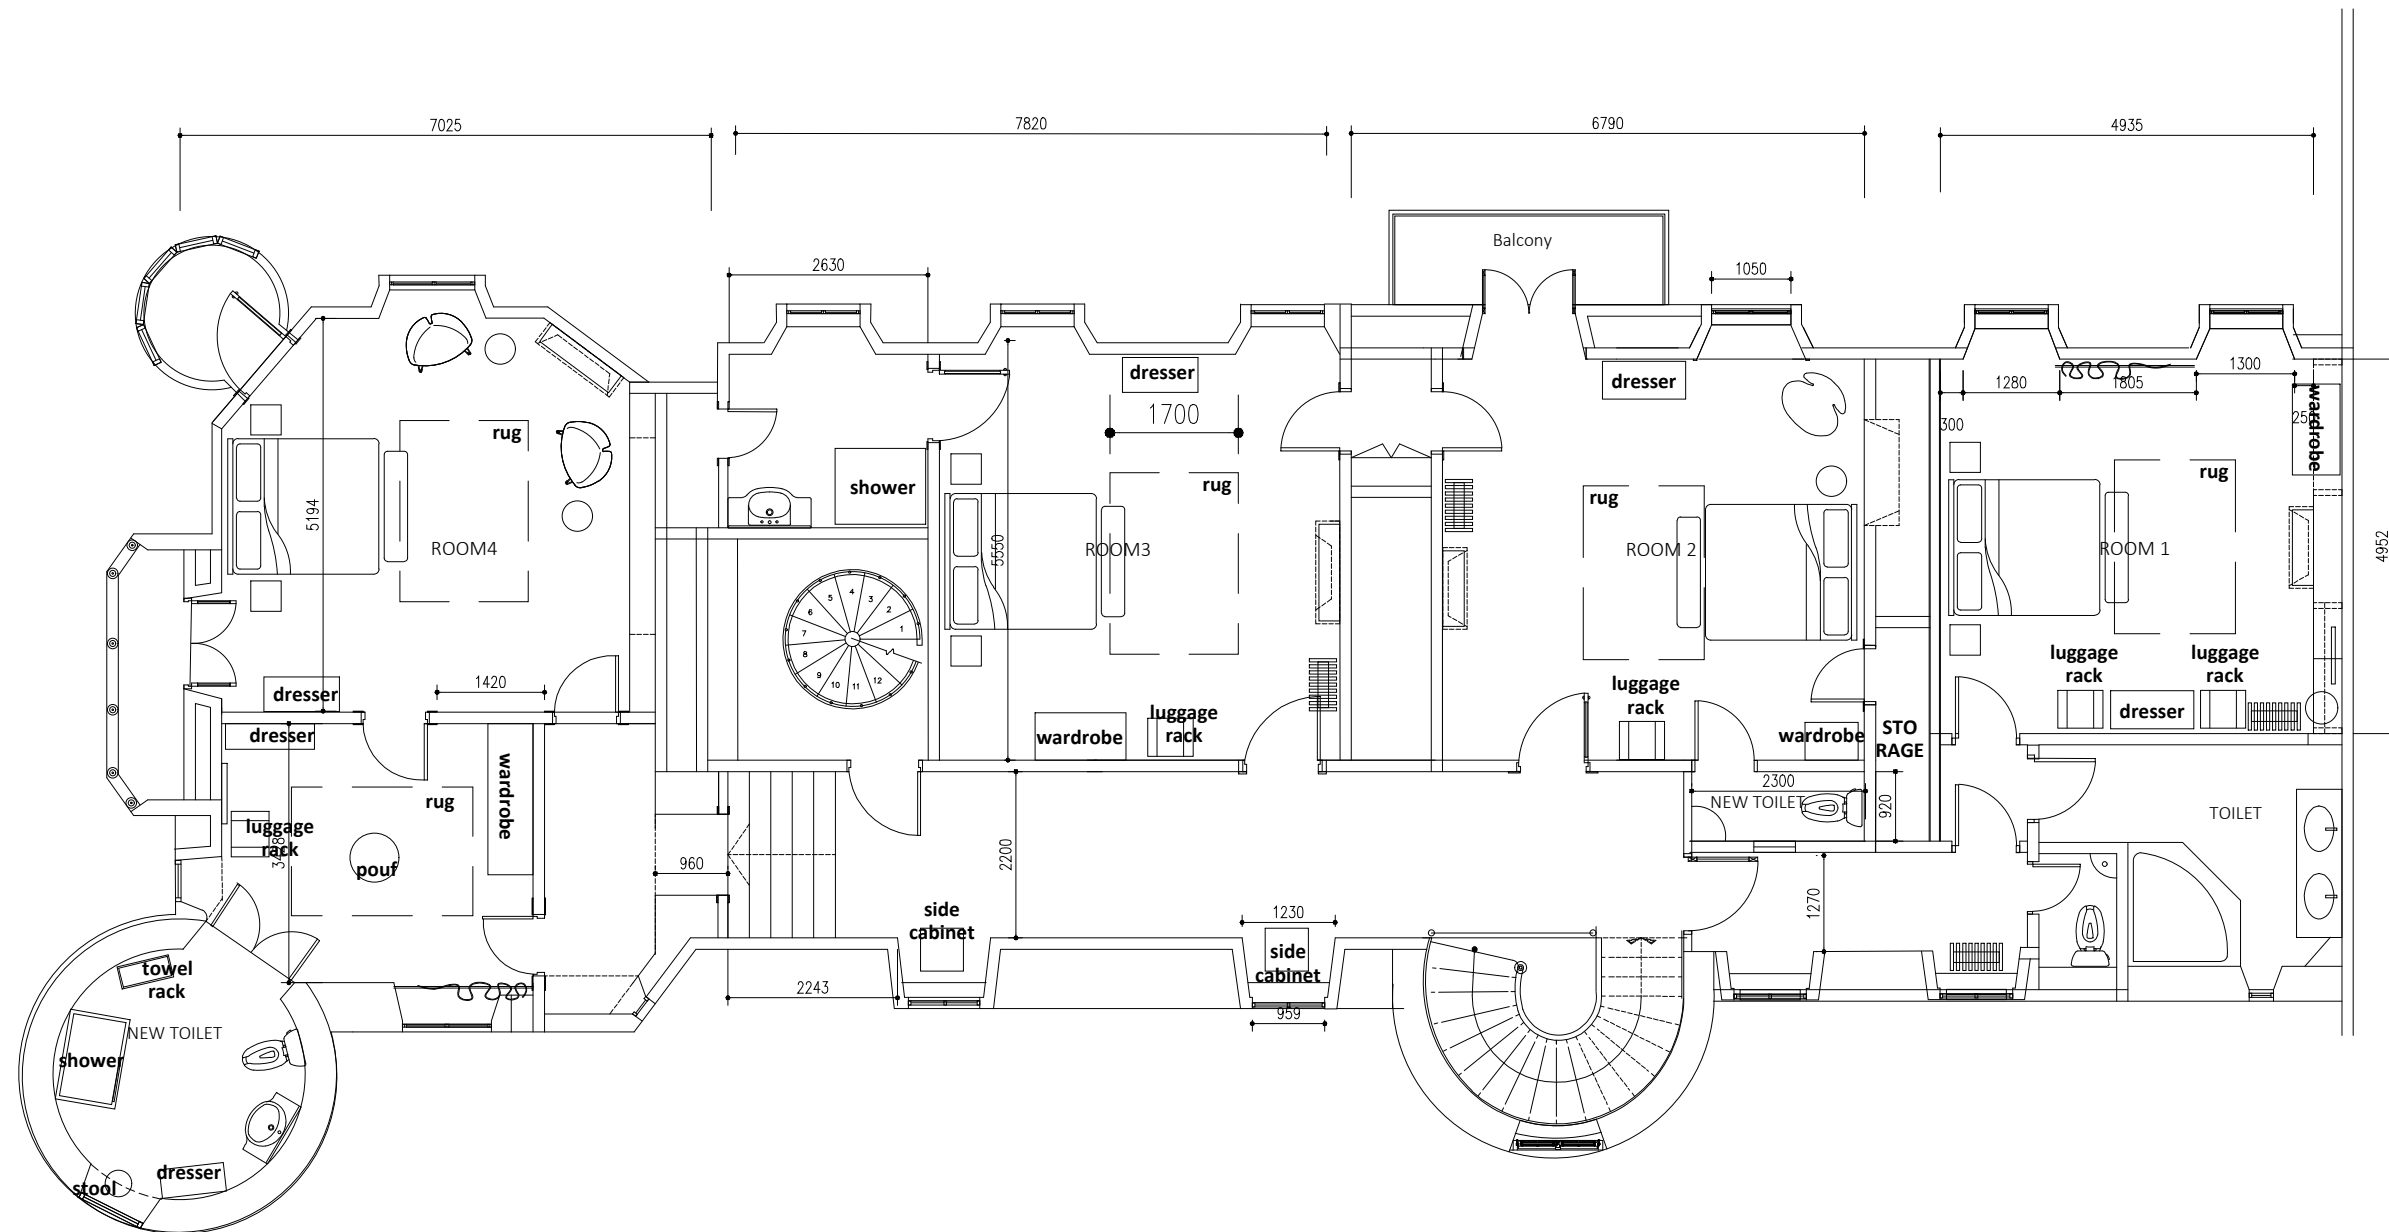

1F- FURNITURE PLAN

1: 100 A3

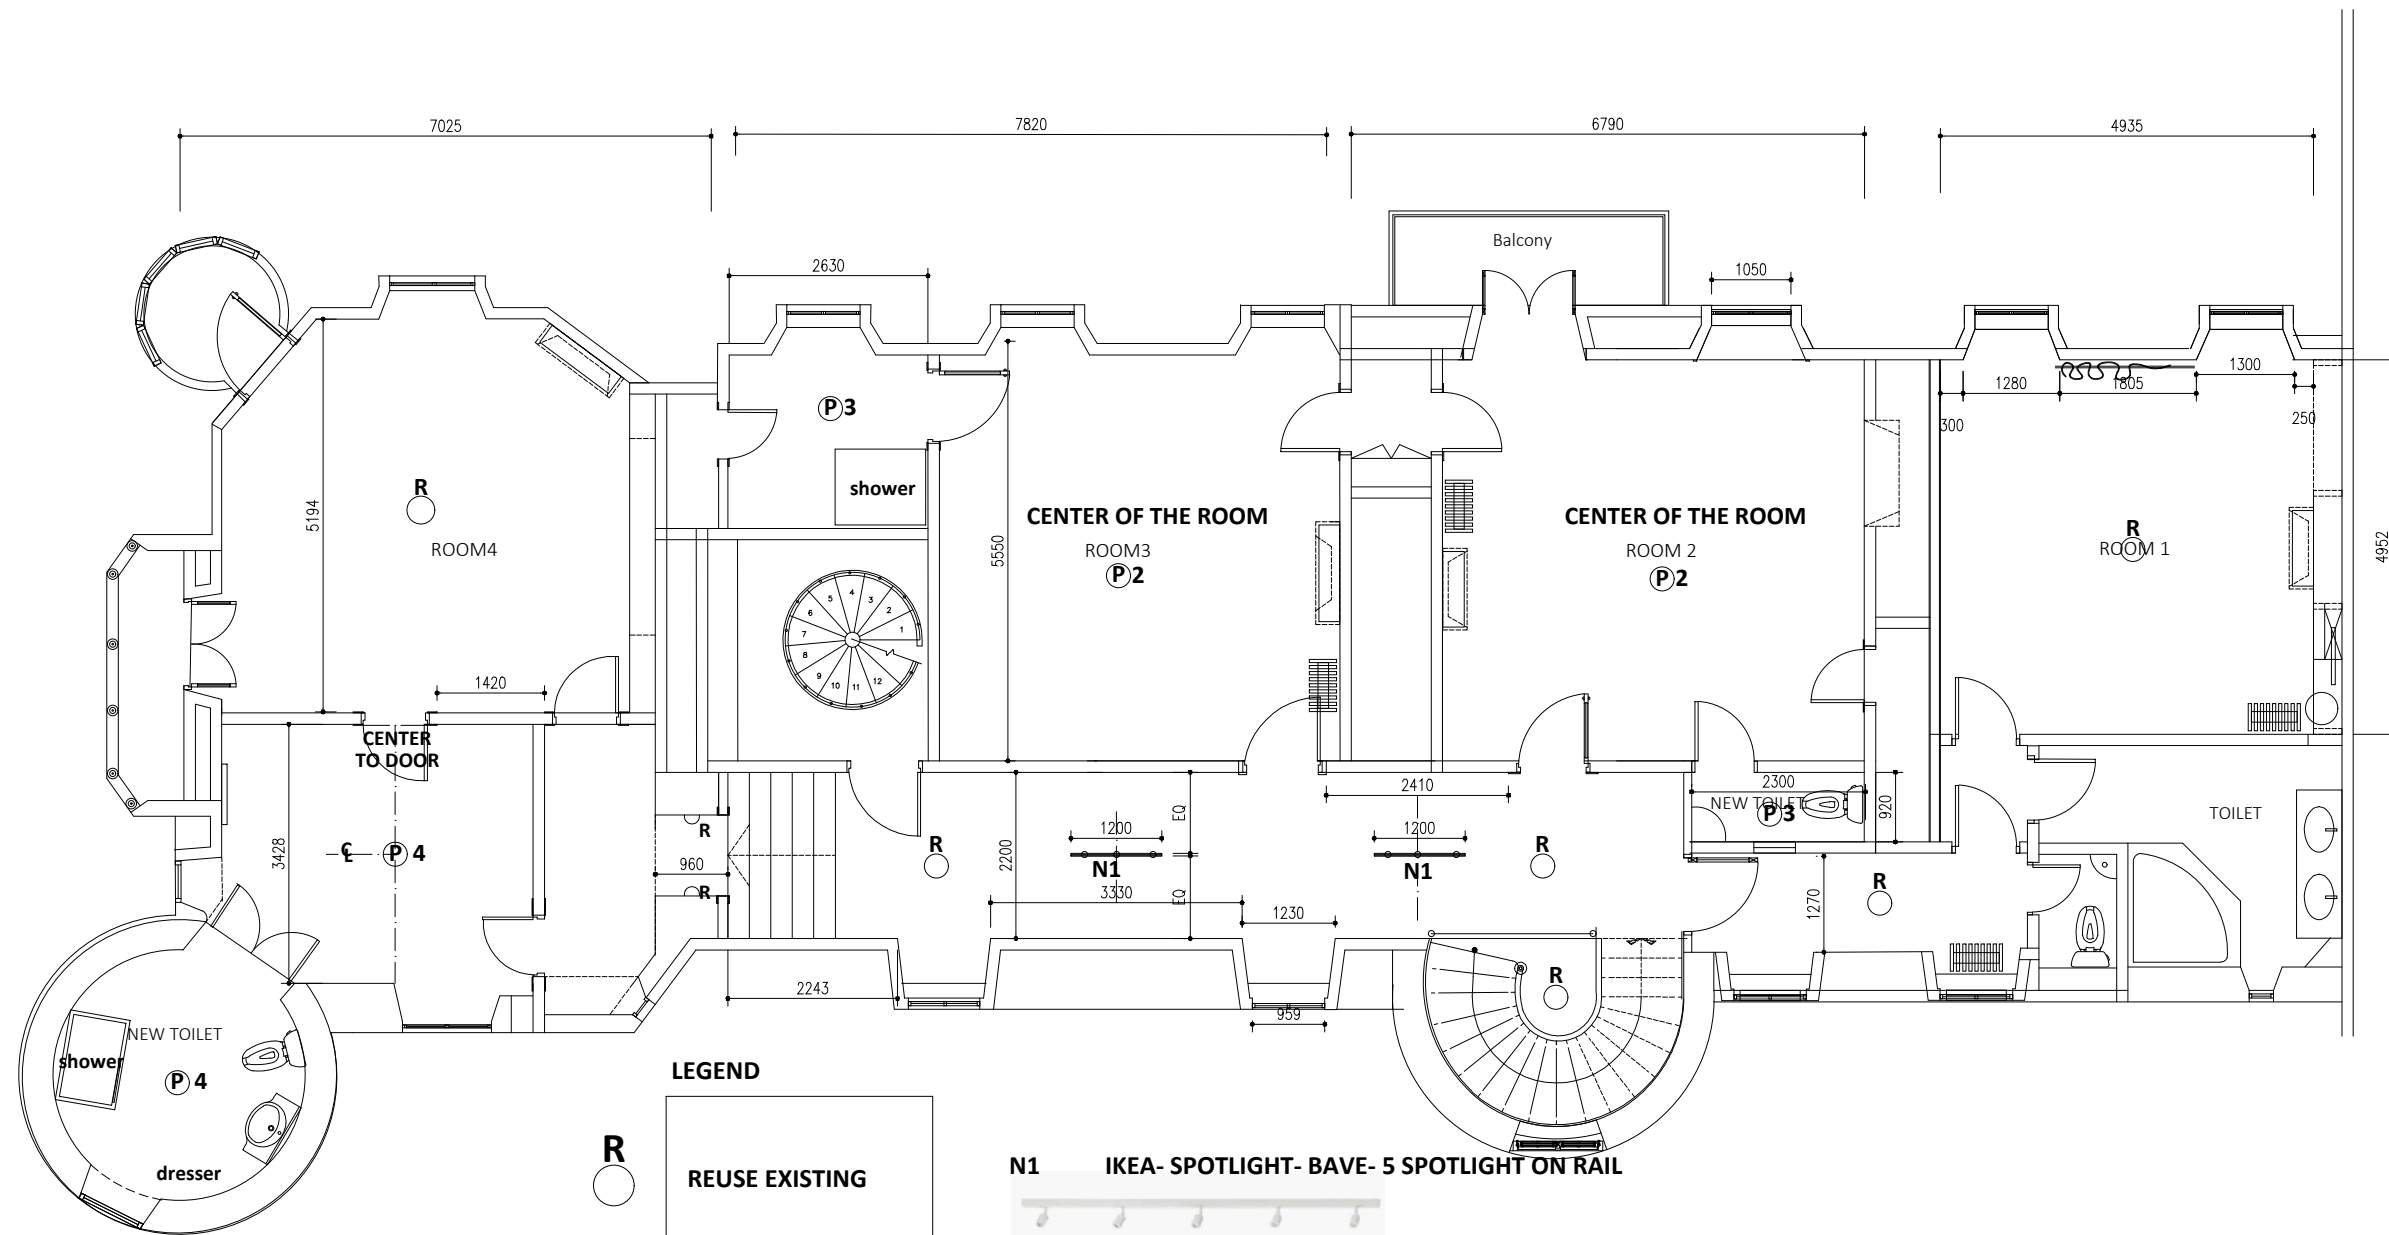

**LEGEND**

	<b>R</b>	REUSE EXISTING
	<b>P</b>	NEW PENDANT LIGHT
	<b>N</b>	NEW TRACK LIGHT
		NEW LIGHT FITTING EXISTING POINT
	<b>W</b>	NEW WALL LIGHT

**N1** IKEA- SPOTLIGHT- BAVE- 5 SPOTLIGHT ON RAIL



**P2** MAISON DU MONDE- SAUMUR- BLACK META



**P3** KARE- GOLDEN GLOBE



**P4** MAISON DU MONDE- CAPPELLO OPPOSTO BLACK



**1F- LIGHTING PLAN**

1: 100 A3