



○ **GF- EXISTING PLAN**
 1: 100 A3

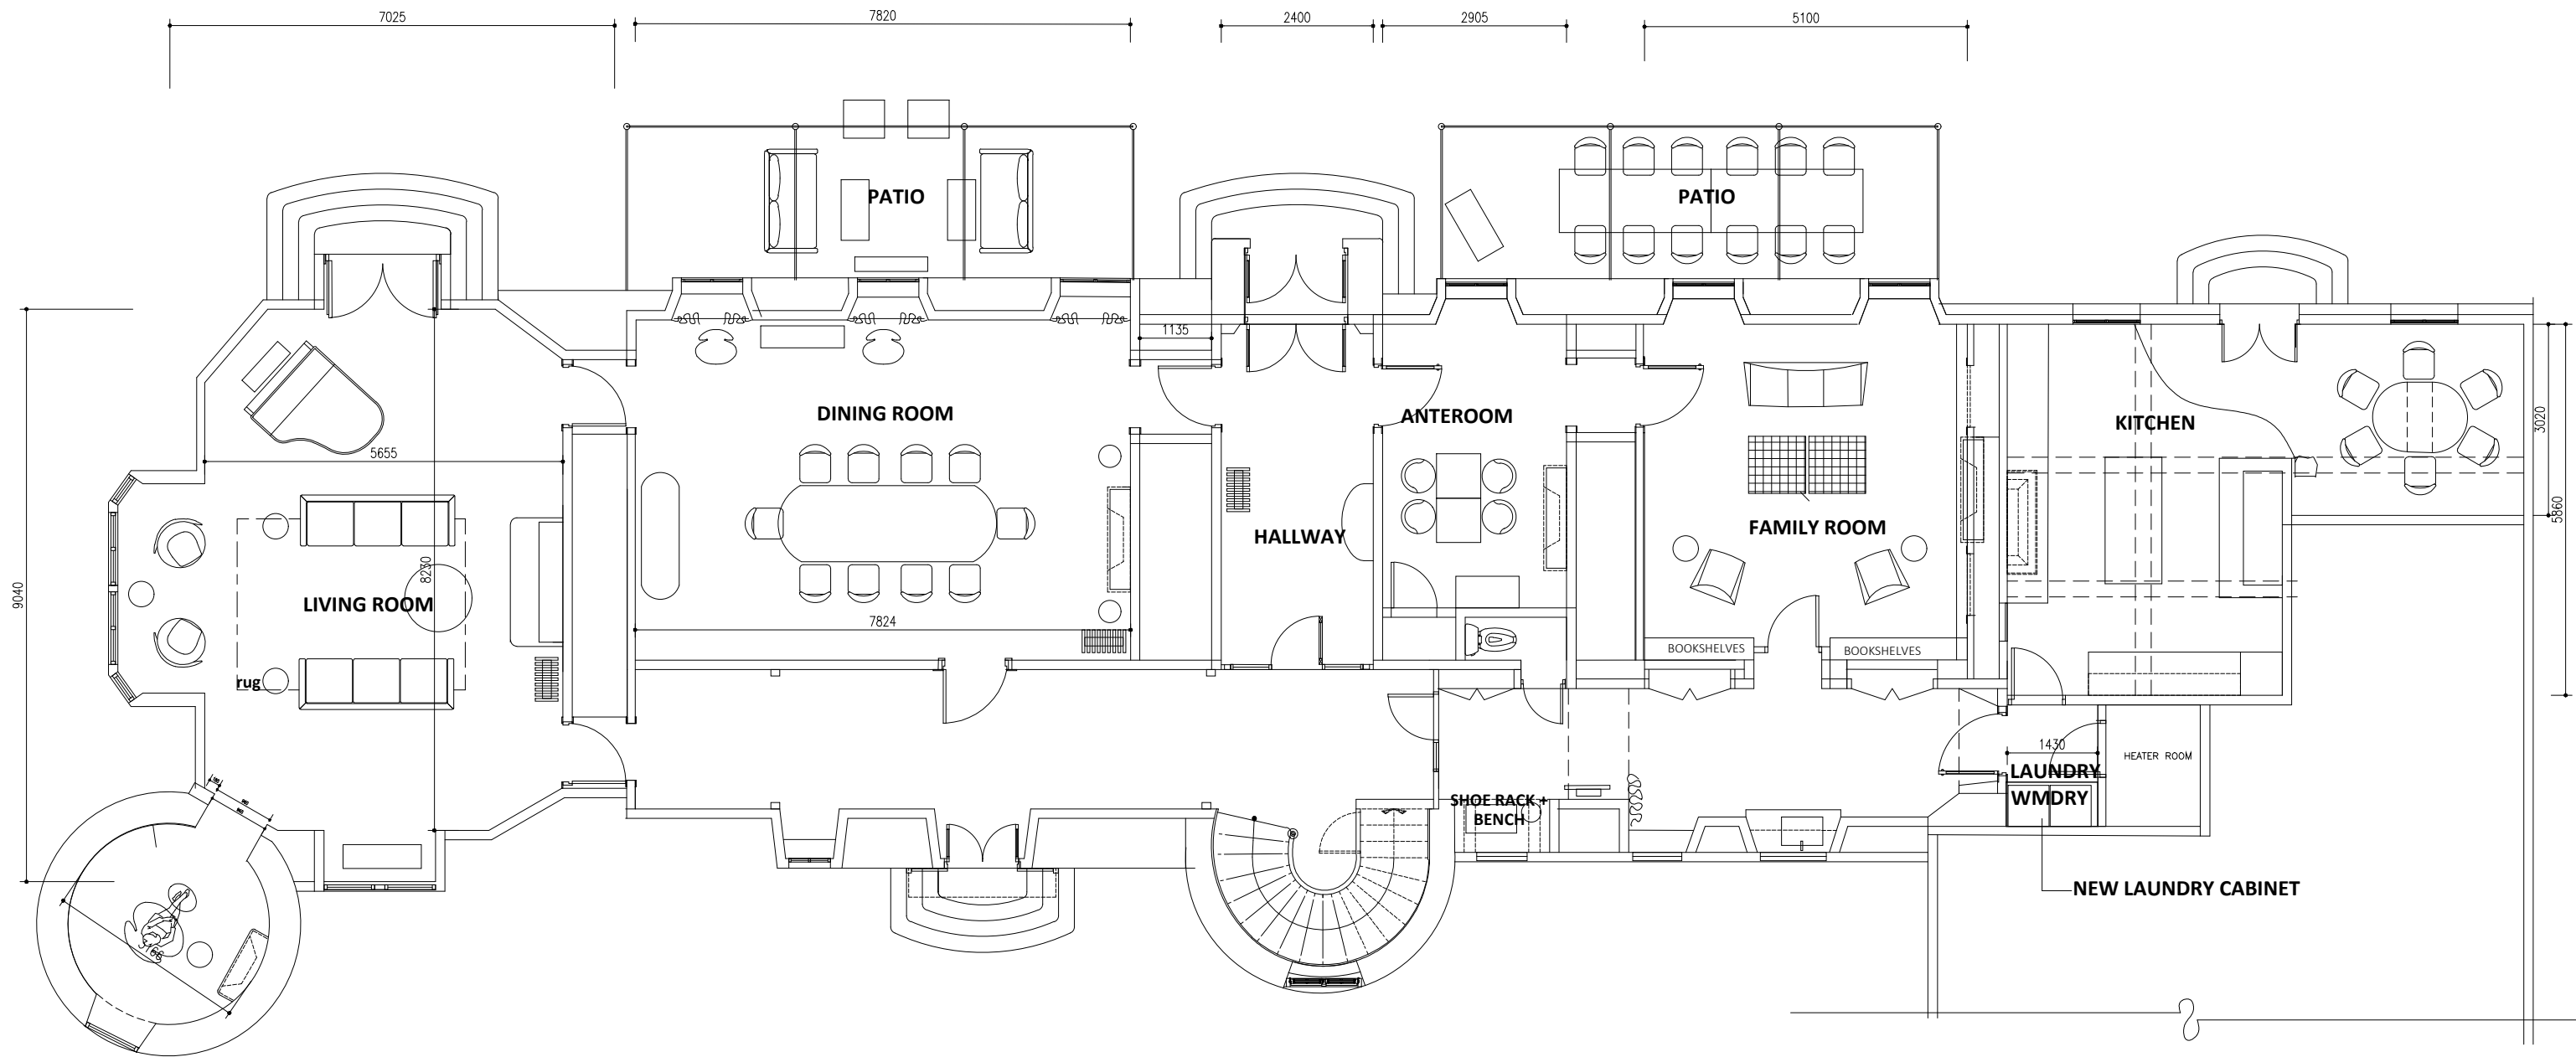

GF- FURNITURE PLAN

1: 100 A3

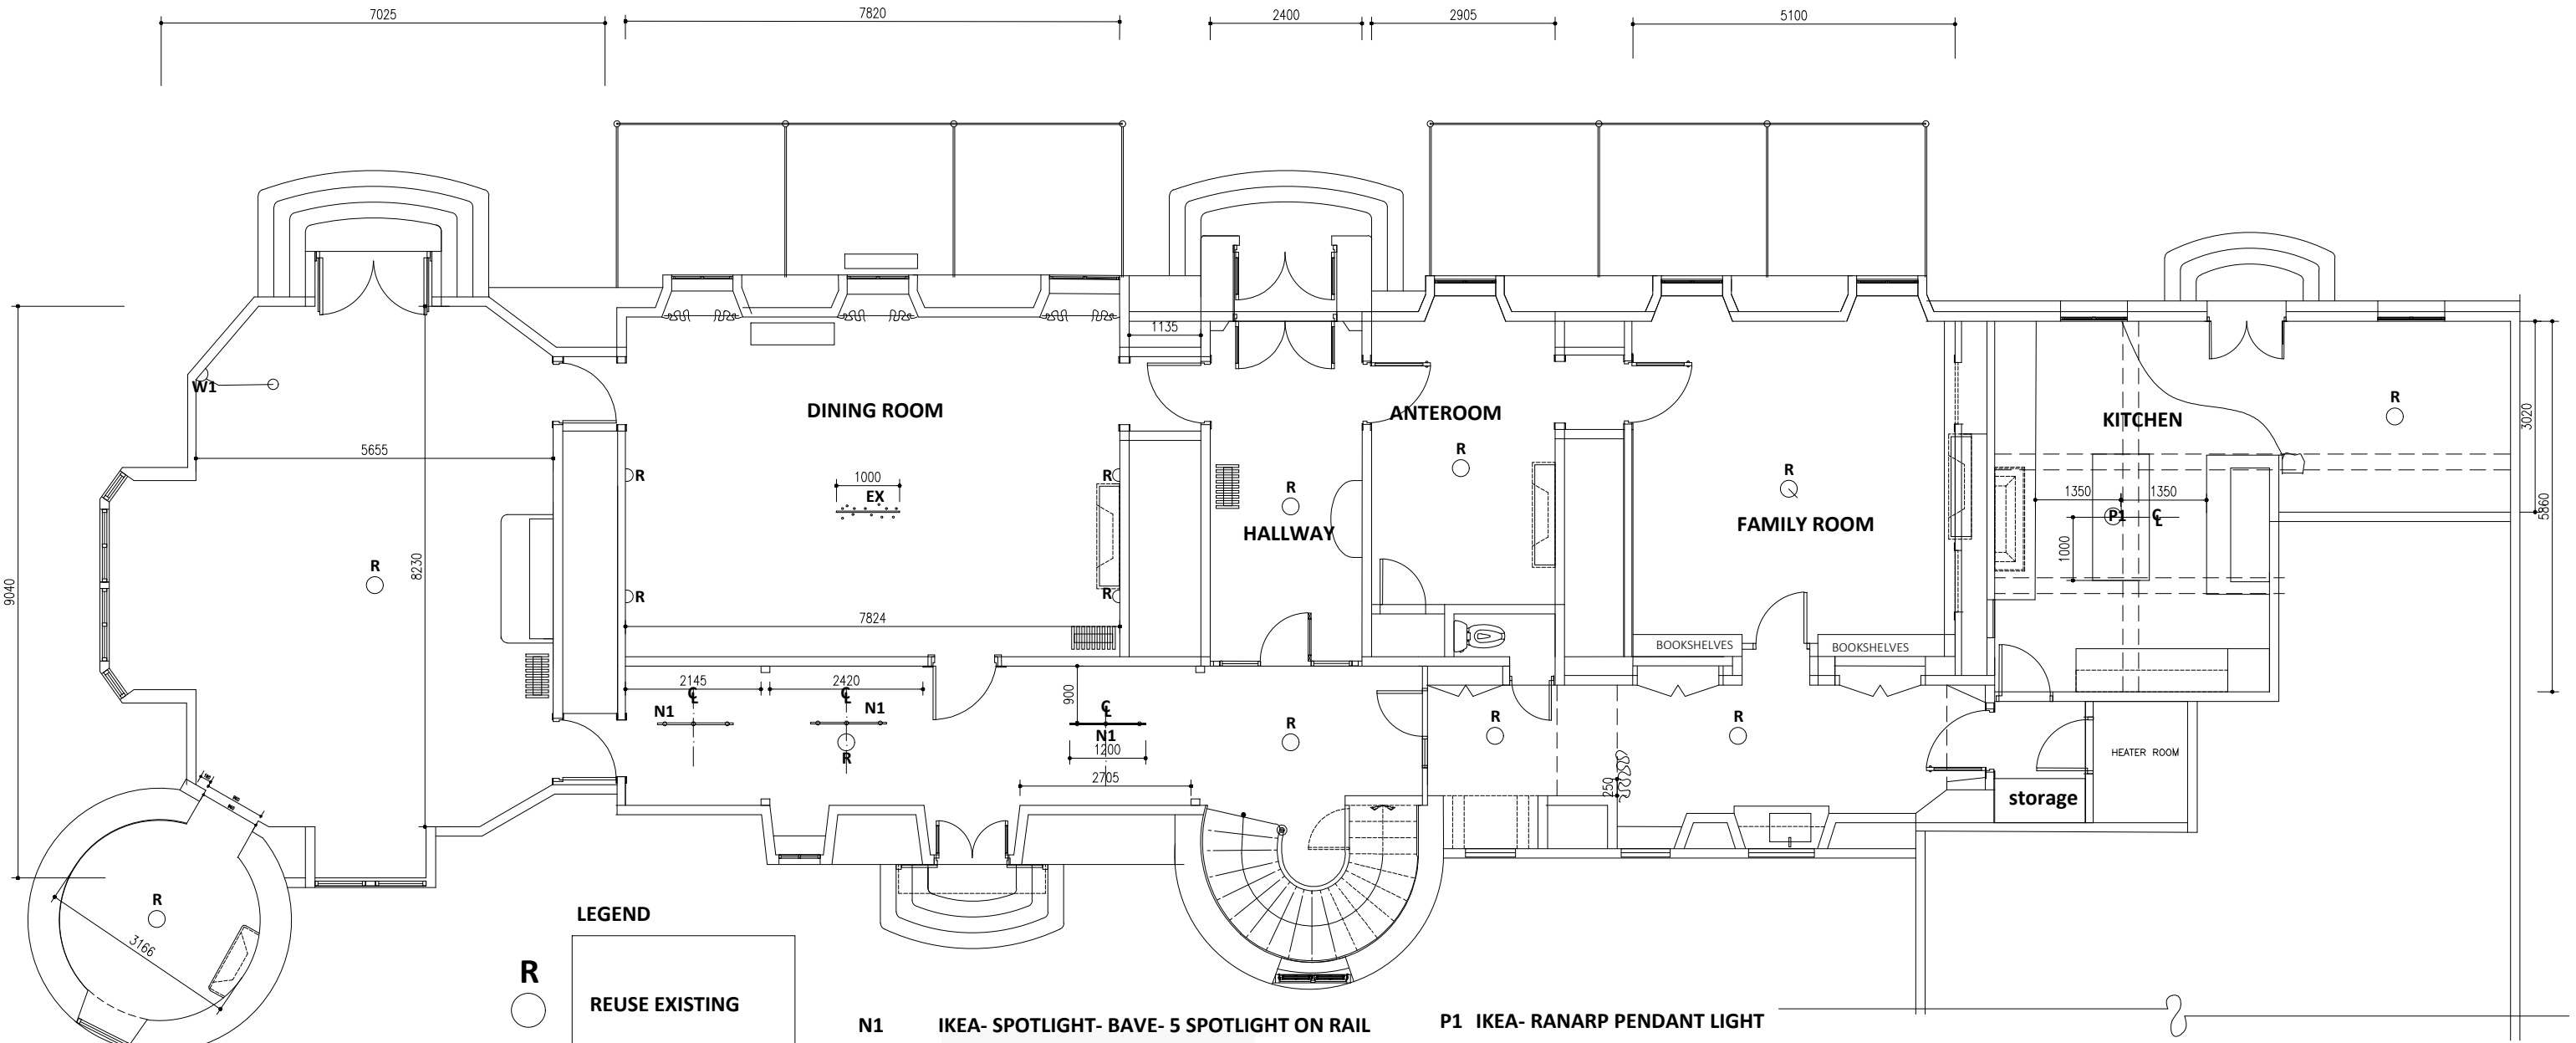


LEGEND

R	REUSE EXISTING
P	NEW PENDANT LIGHT NEW LIGHTING POINT
N	NEW TRACK LIGHT
EX	NEW LIGHT FITTING EXISTING POINT
W	NEW WALL LIGHT


N1 IKEA- SPOTLIGHT- BAVE- 5 SPOTLIGHT ON RAIL



P1 IKEA- RANARP PENDANT LIGHT

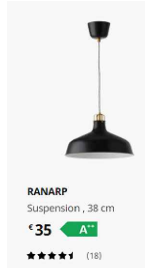

W1 BO CONCEPT- DEMAND WALL LAMP

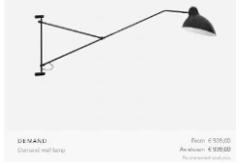

GF- LIGHTING PLAN

1: 100 A3