


**FACADE** Nord/Est (Echelle 1/100°)

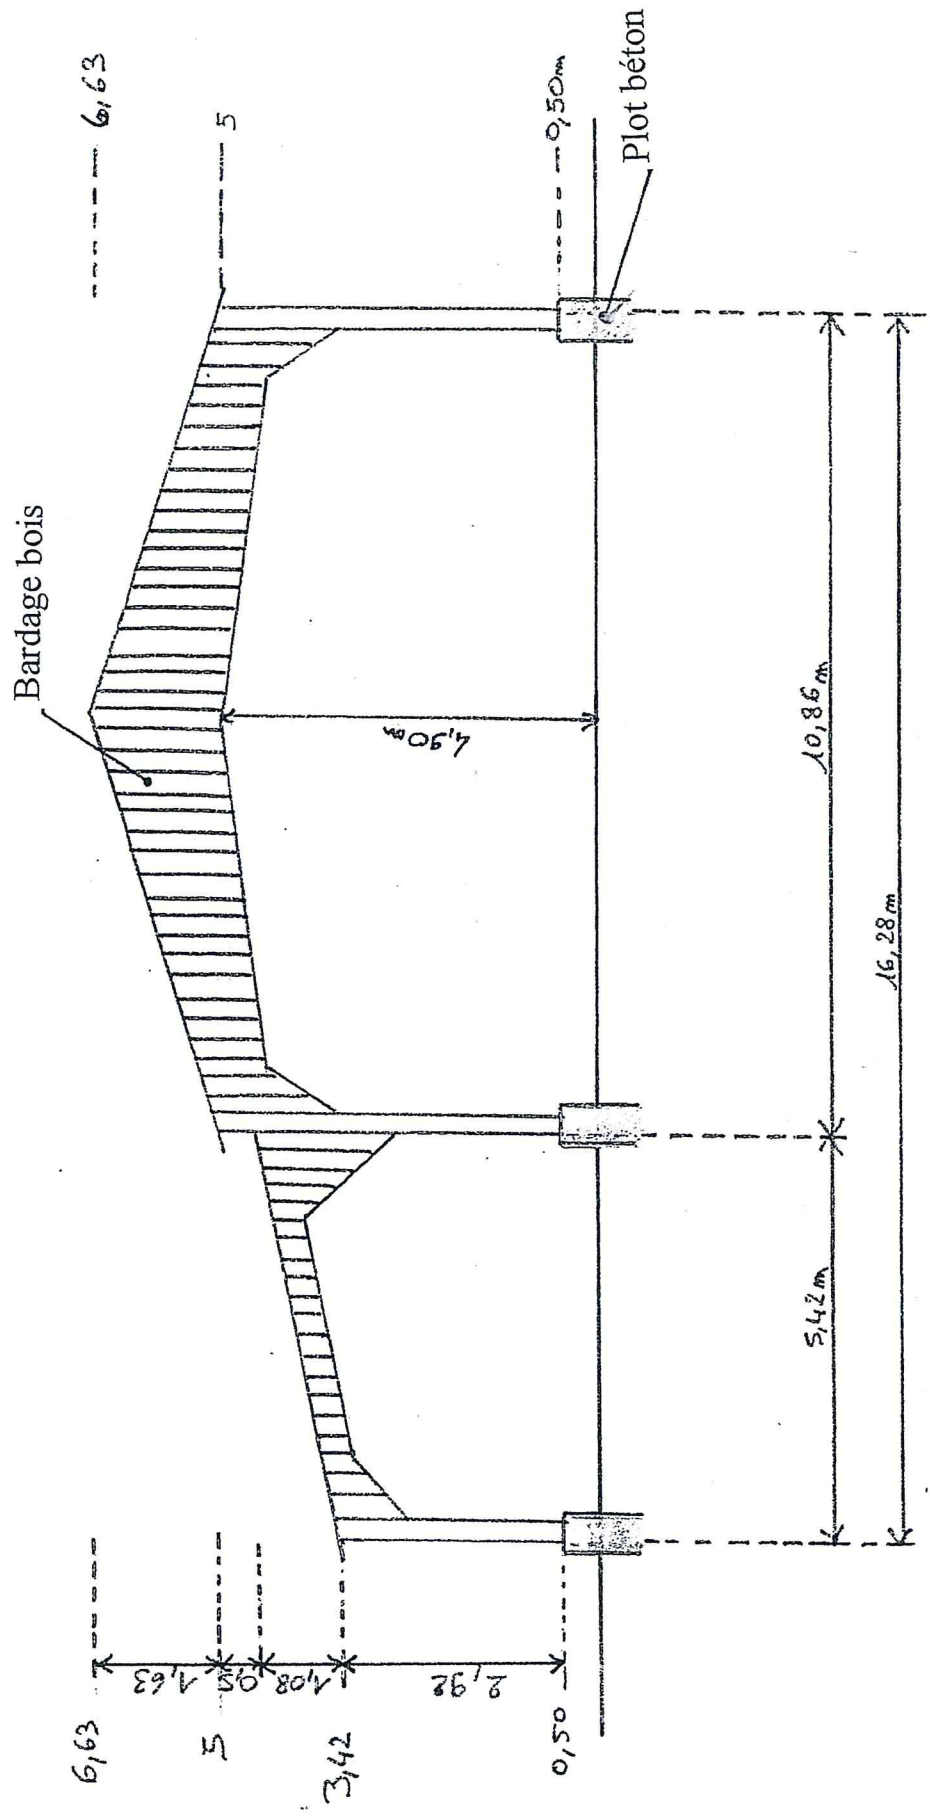

**FACADE** Sud/Ouest (Echelle 1/100<sup>e</sup>)