


- PLAN DU REZ DE CHAUSSEE

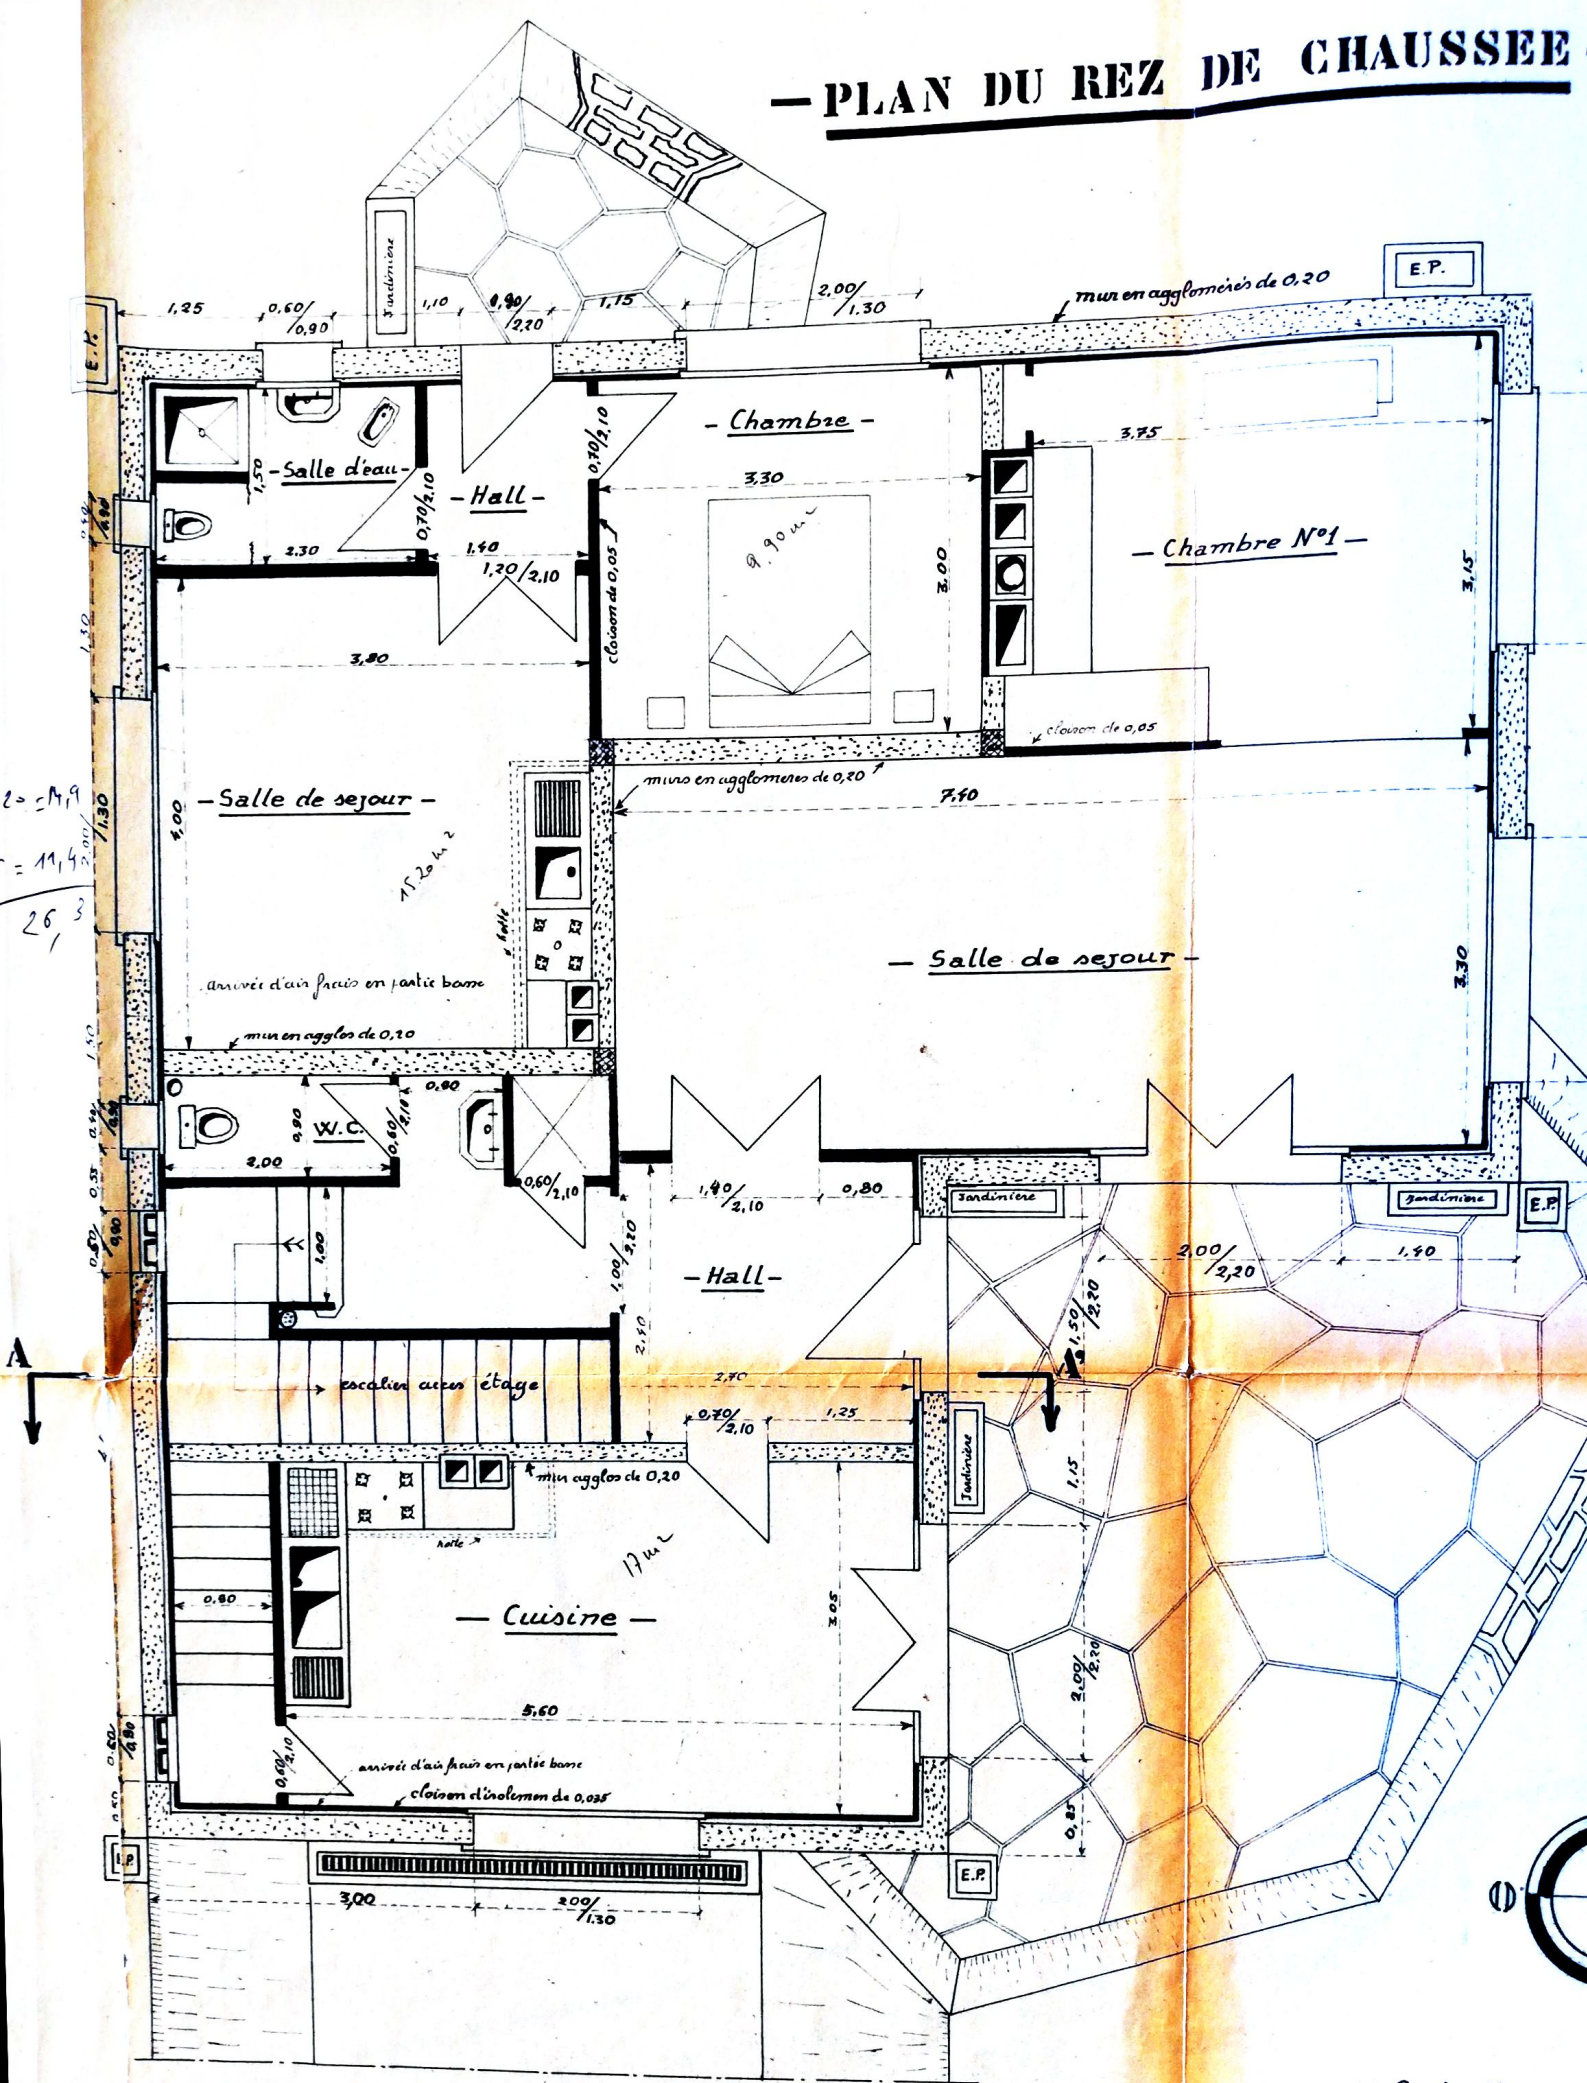

$20 = 11,9$
 $11,9$
 26
3

— Echelle: 2