

Propriété **MENJOT**

Sise à **MONASSUT - 64.**

F. P. P. T. Travaux

Maison d'habitation

Plan du rez de chaussée



Ech: 1/50

APRÈS TRAVAUX

Le:

Plan établi par:

MERRET Mouton  
Etudes de Bâtiment  
5<sup>me</sup> rue du Château  
33100 BORDEAUX

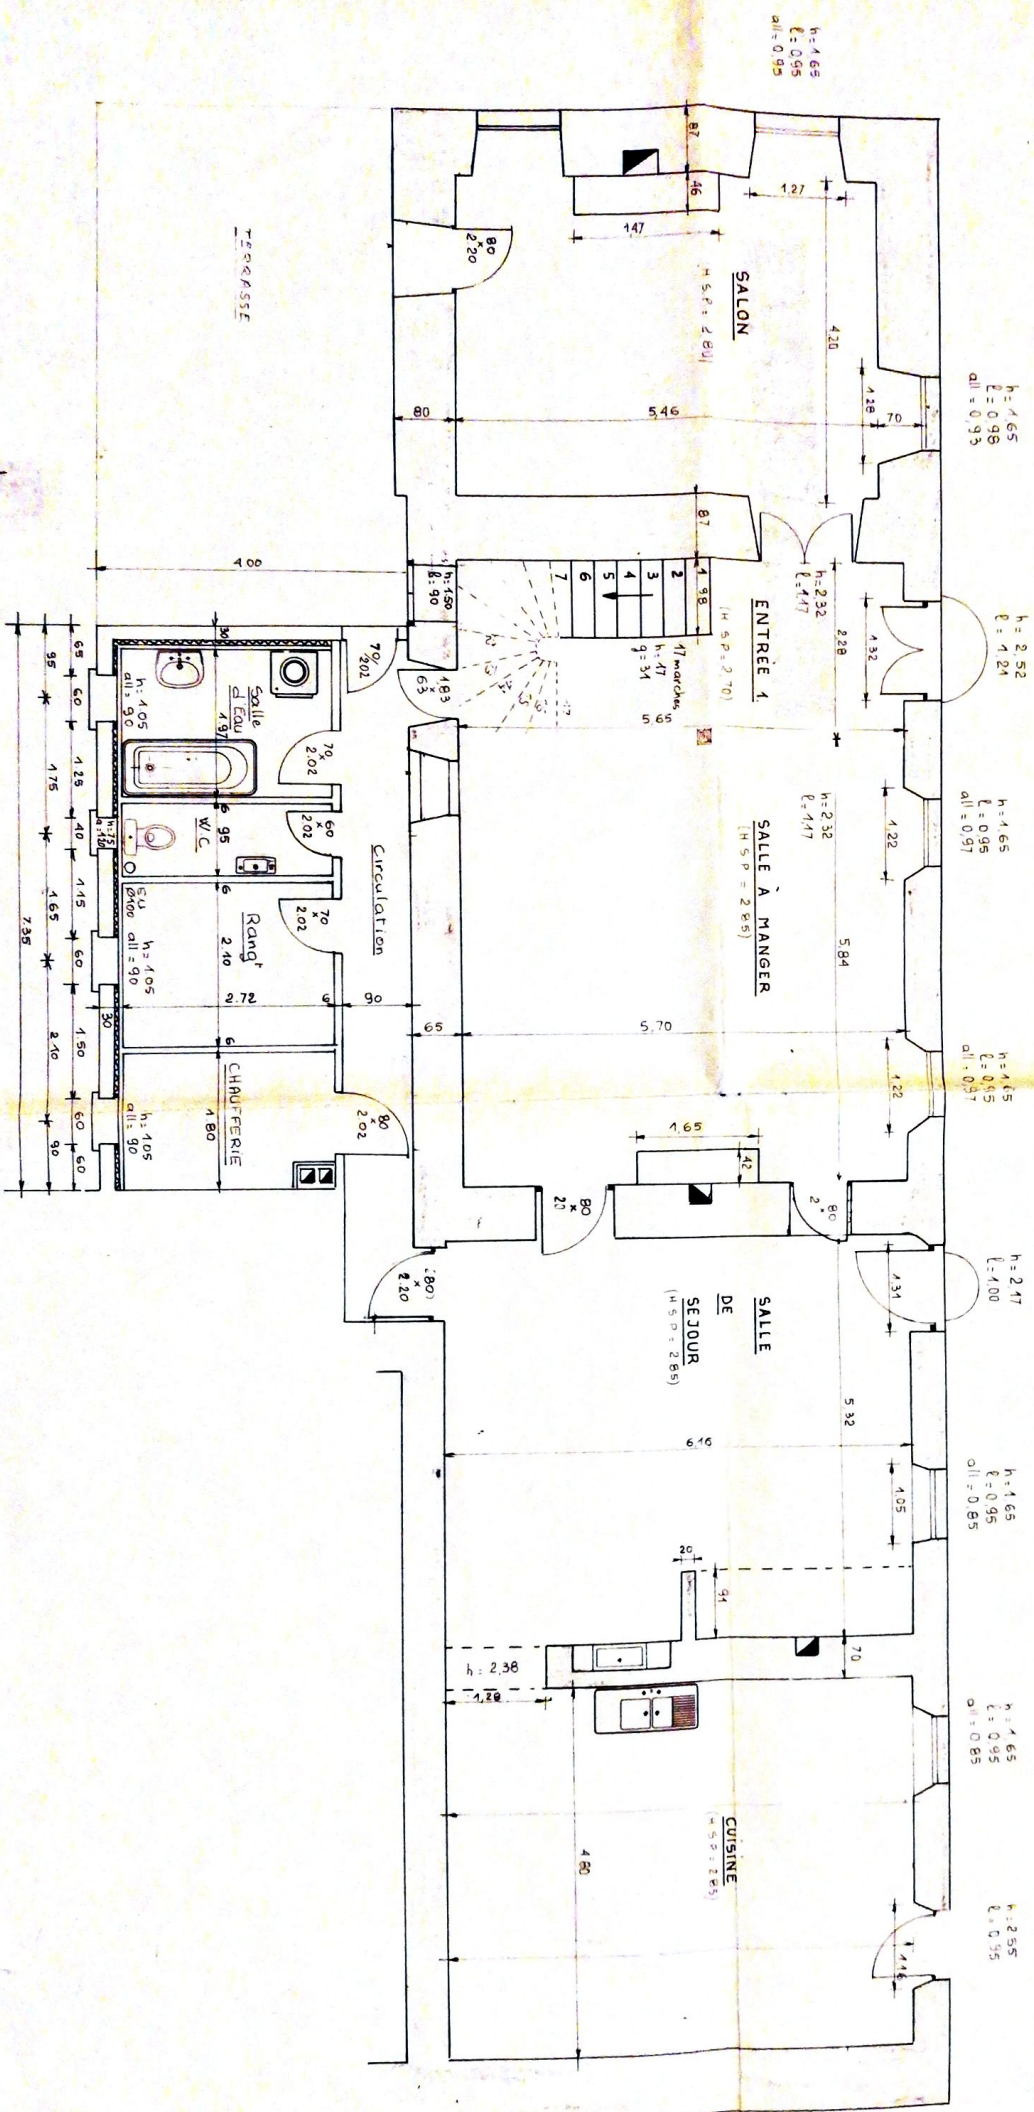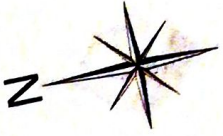

h = 4.65  
L = 0.96  
all = 0.93

h = 2.52  
L = 1.24  
all = 0.97

h = 4.65  
L = 0.95  
all = 0.97

h = 4.15  
L = 0.55  
all = 0.97

h = 2.47  
L = 1.00  
all = 0.95

h = 4.65  
L = 0.95  
all = 0.95

h = 4.65  
L = 0.95  
all = 0.95

h = 2.55  
L = 0.95  
all = 0.95

h = 4.65  
L = 0.95  
all = 0.95

SALON  
(H.S.P. = 2.85)

ENTREE 1  
(H.S.P. = 2.70)

SALLE A MANGER  
(H.S.P. = 2.85)

SALLE DE SEJOUR  
(H.S.P. = 2.85)

CUISINE  
(H.S.P. = 2.85)

TERRASSE

COUR INTERIEURE