


2EME ETAGE

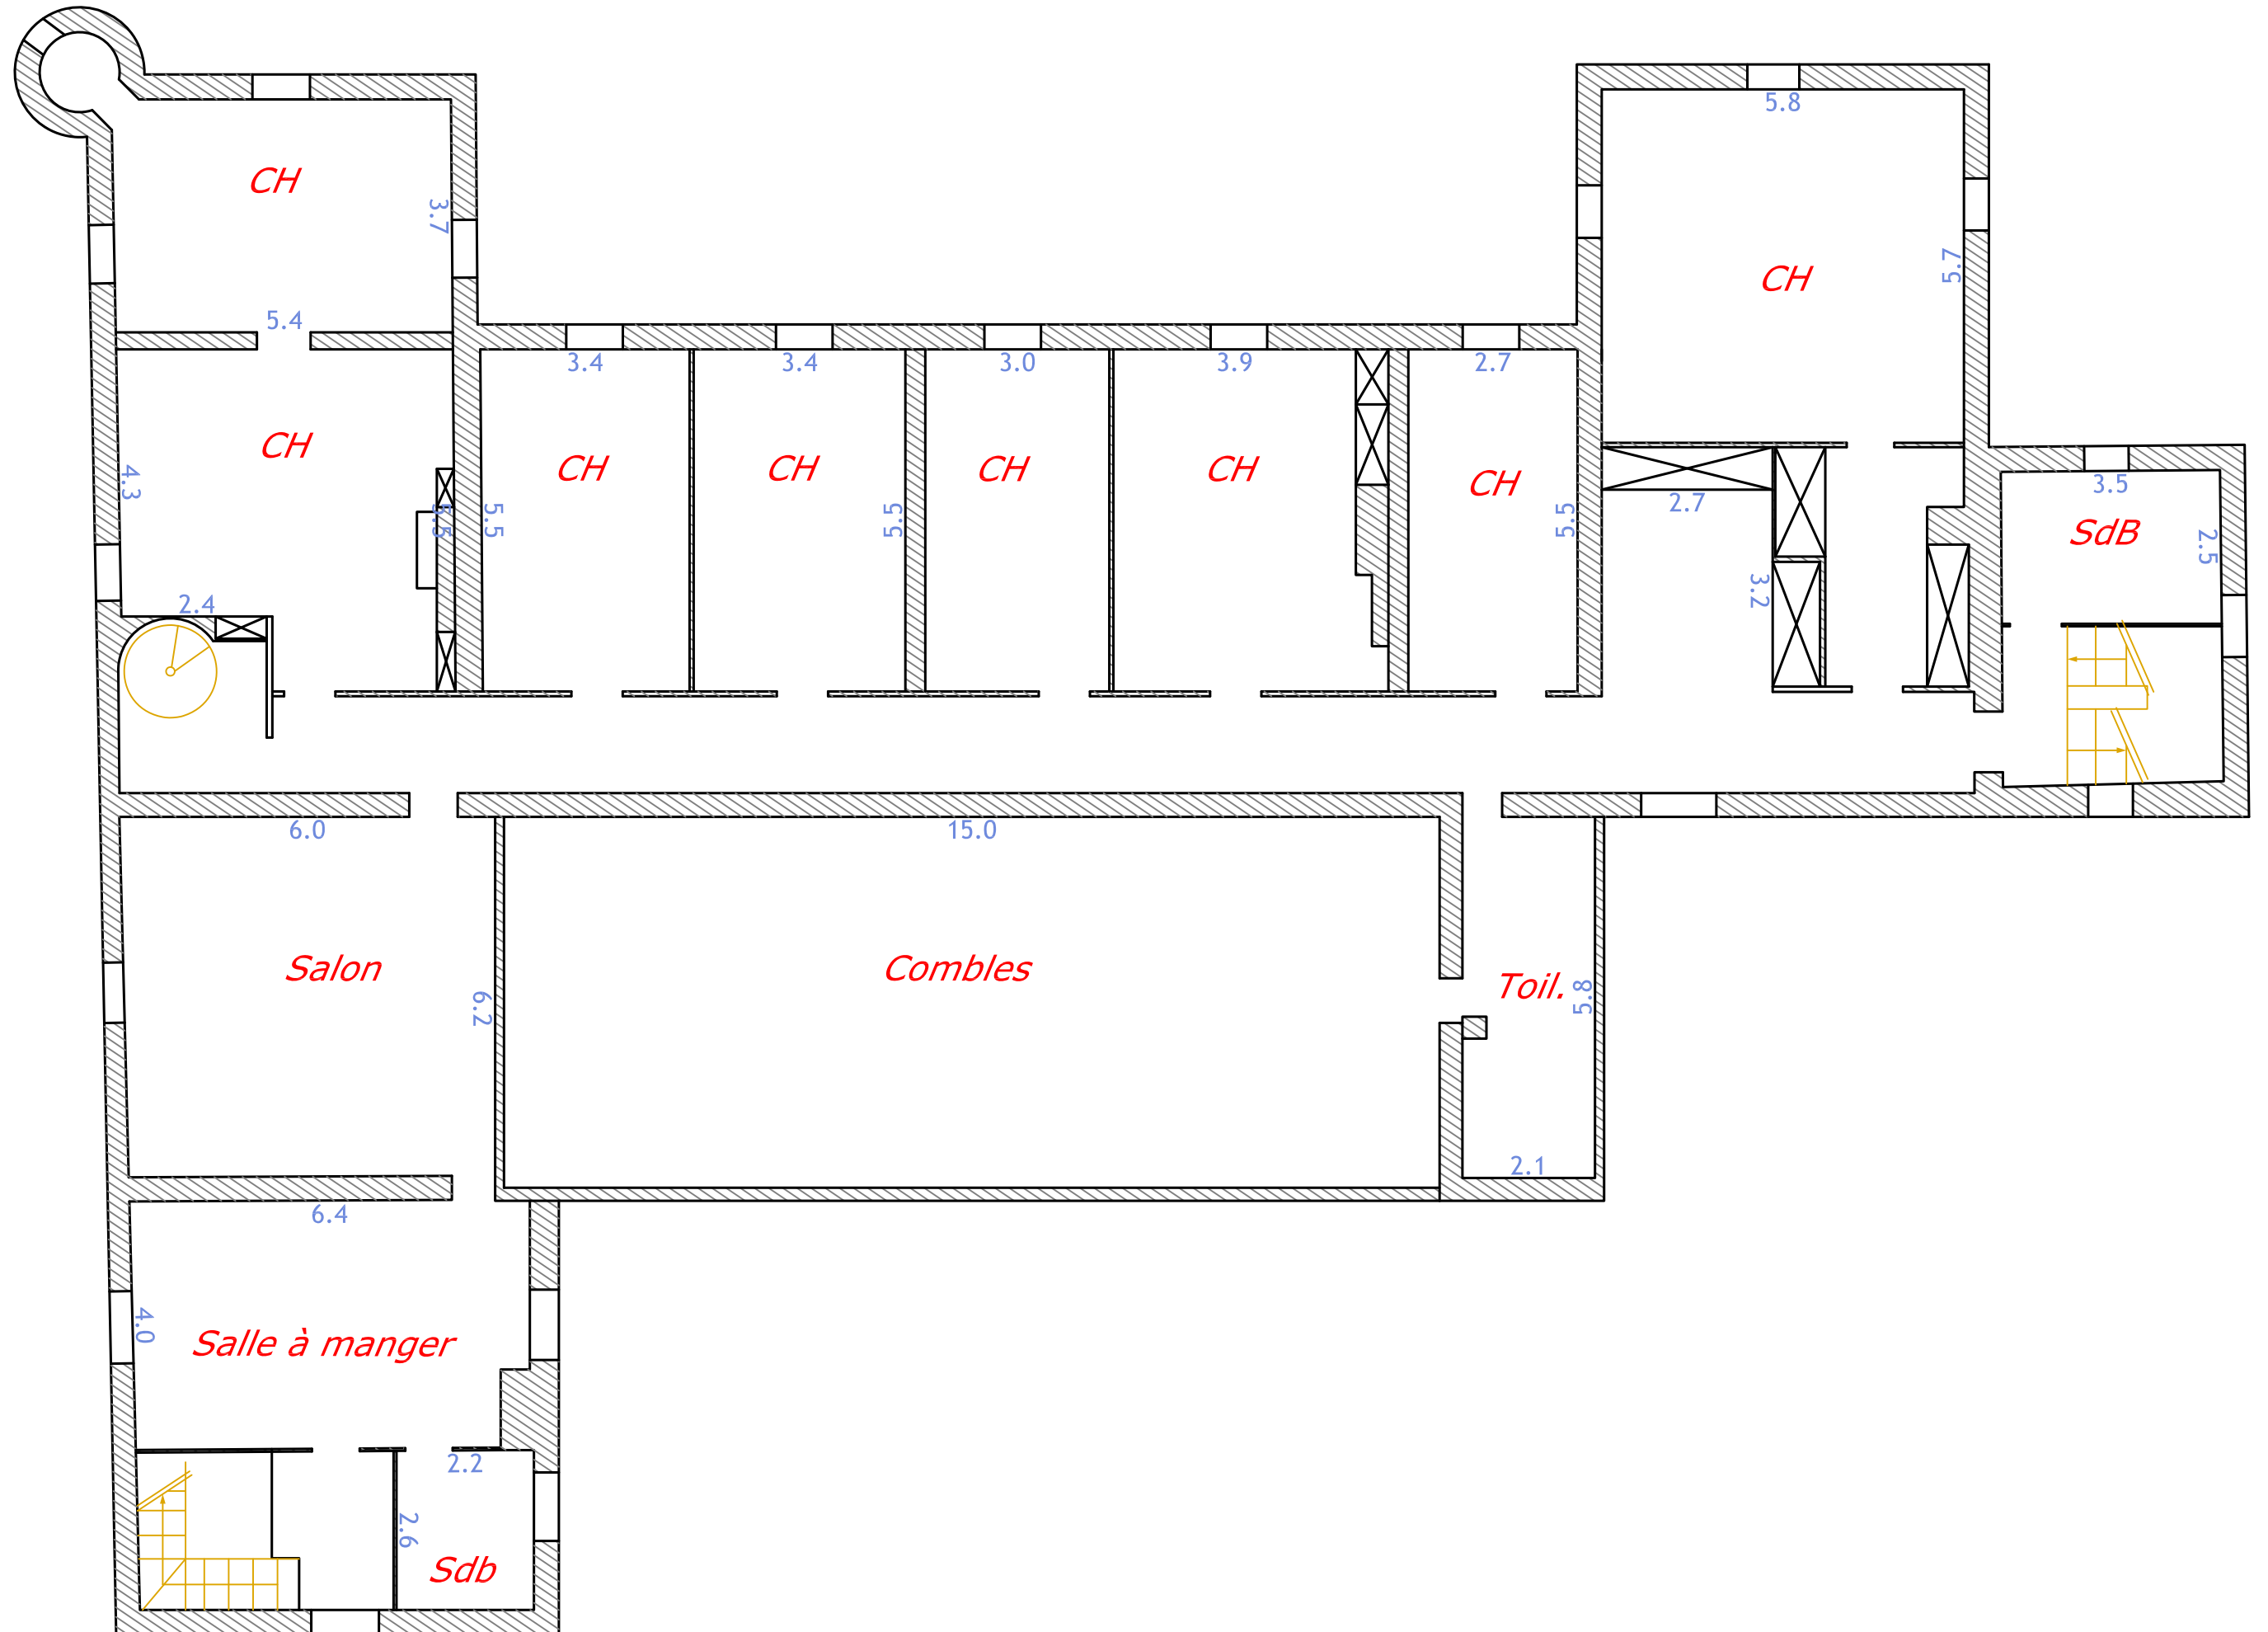

ECHELLE  
1/100  
0 1 2