


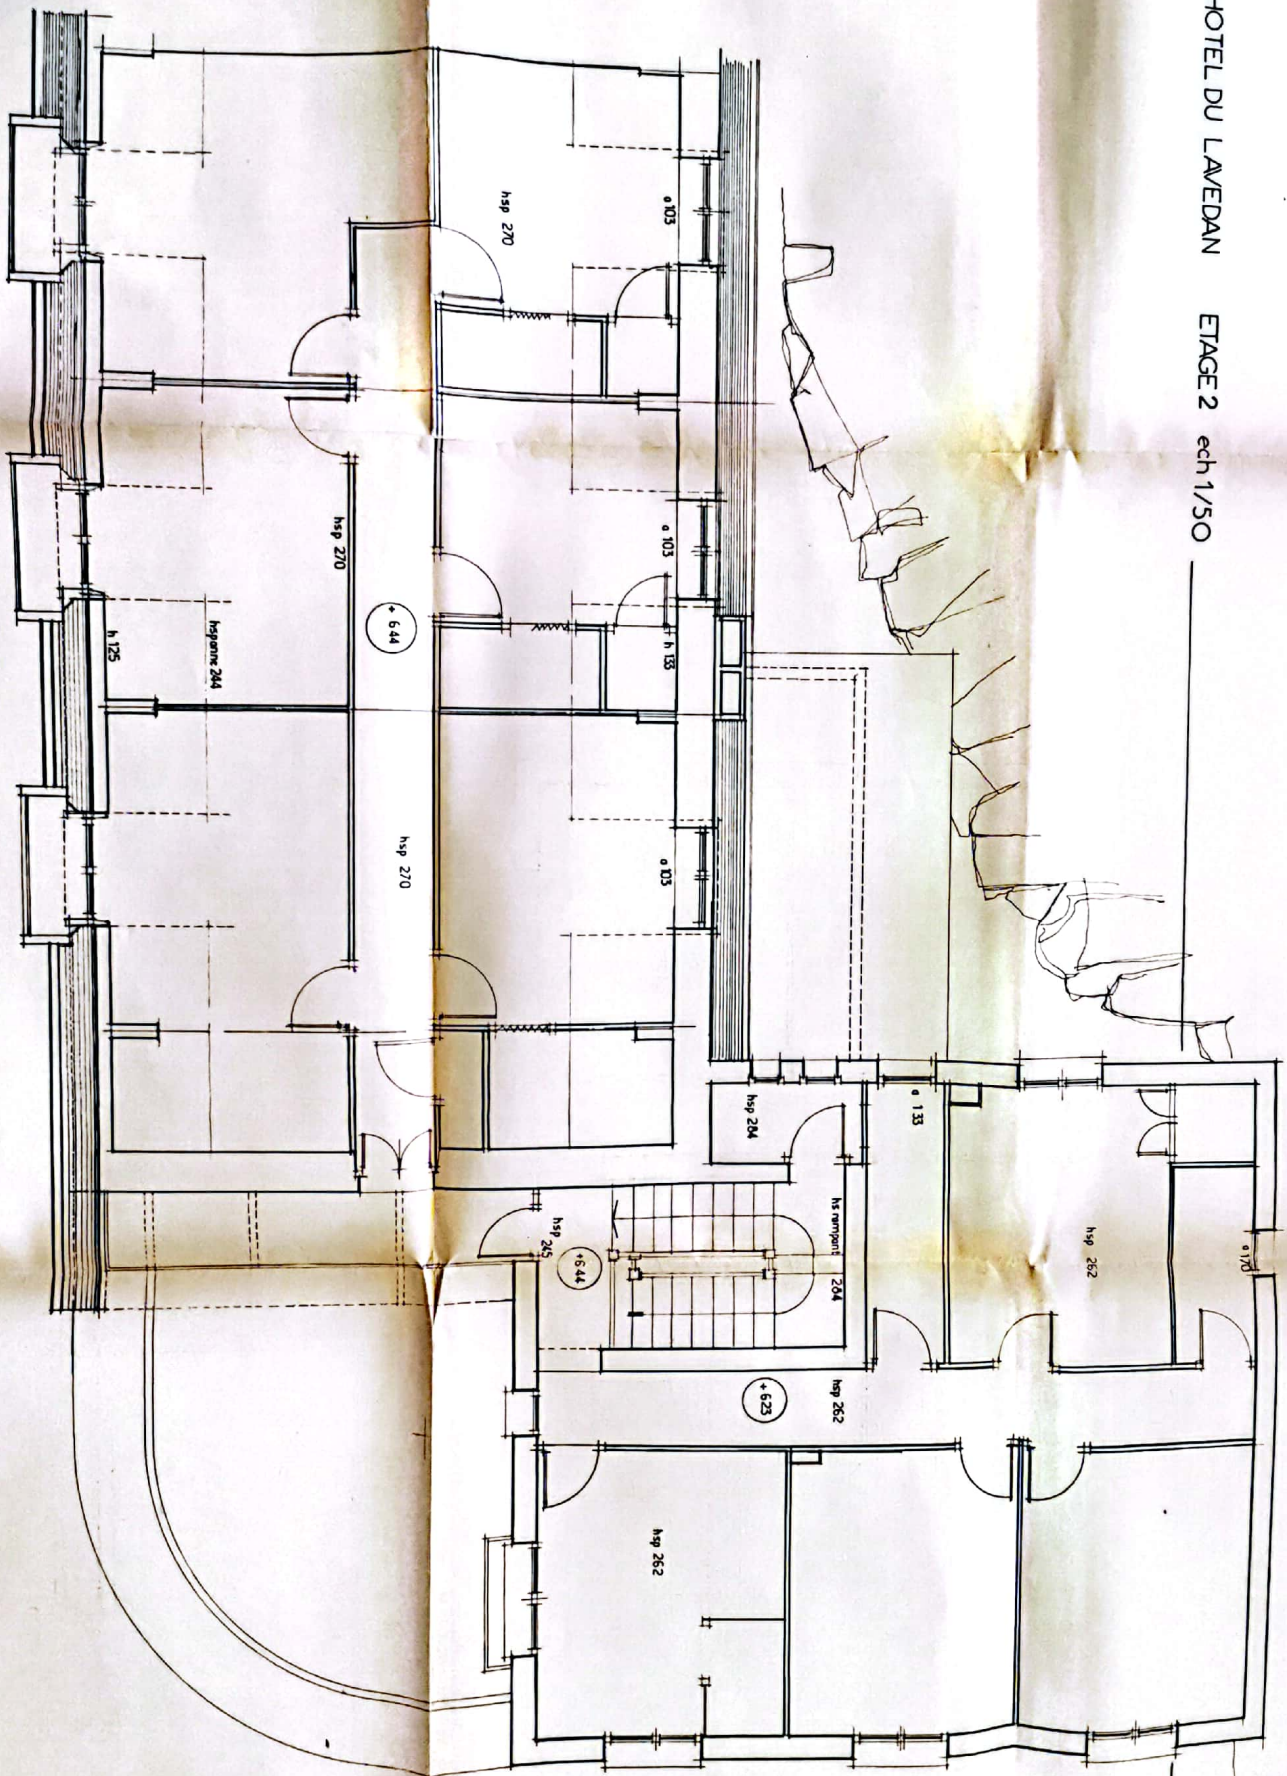

HOTEL DU LAVEDAN

ETAGE 2 ech 1/50



ETAT EXISTANT



