


M ET MME ZYTŃSKI

Date:

Indice:

ECH: 1/75

Surfaces habitables 144.03m<sup>2</sup> et Surfaces de plancher 147.40 m<sup>2</sup>

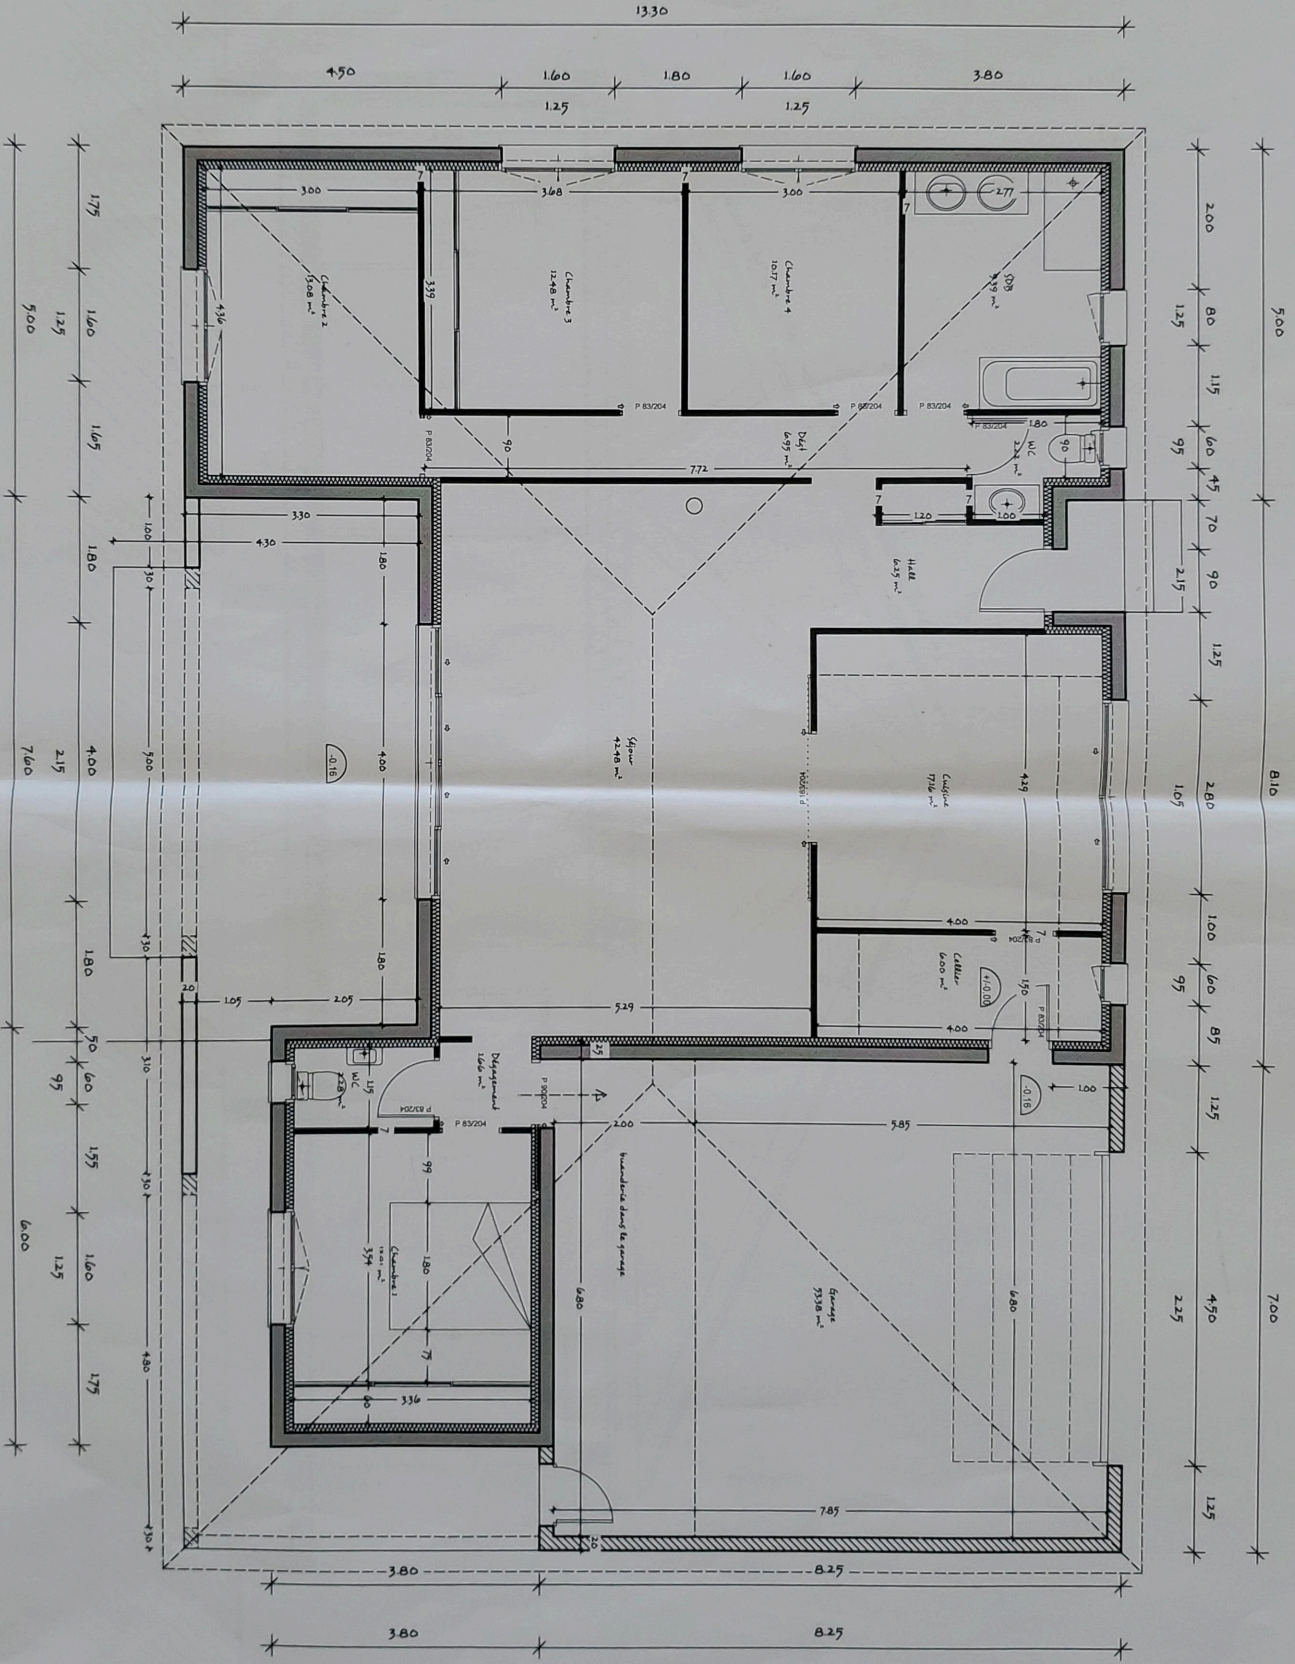




M ET MME ZYTYŃSKI  
COUPE AA

Date:  
Indice:

ECH: 1/50

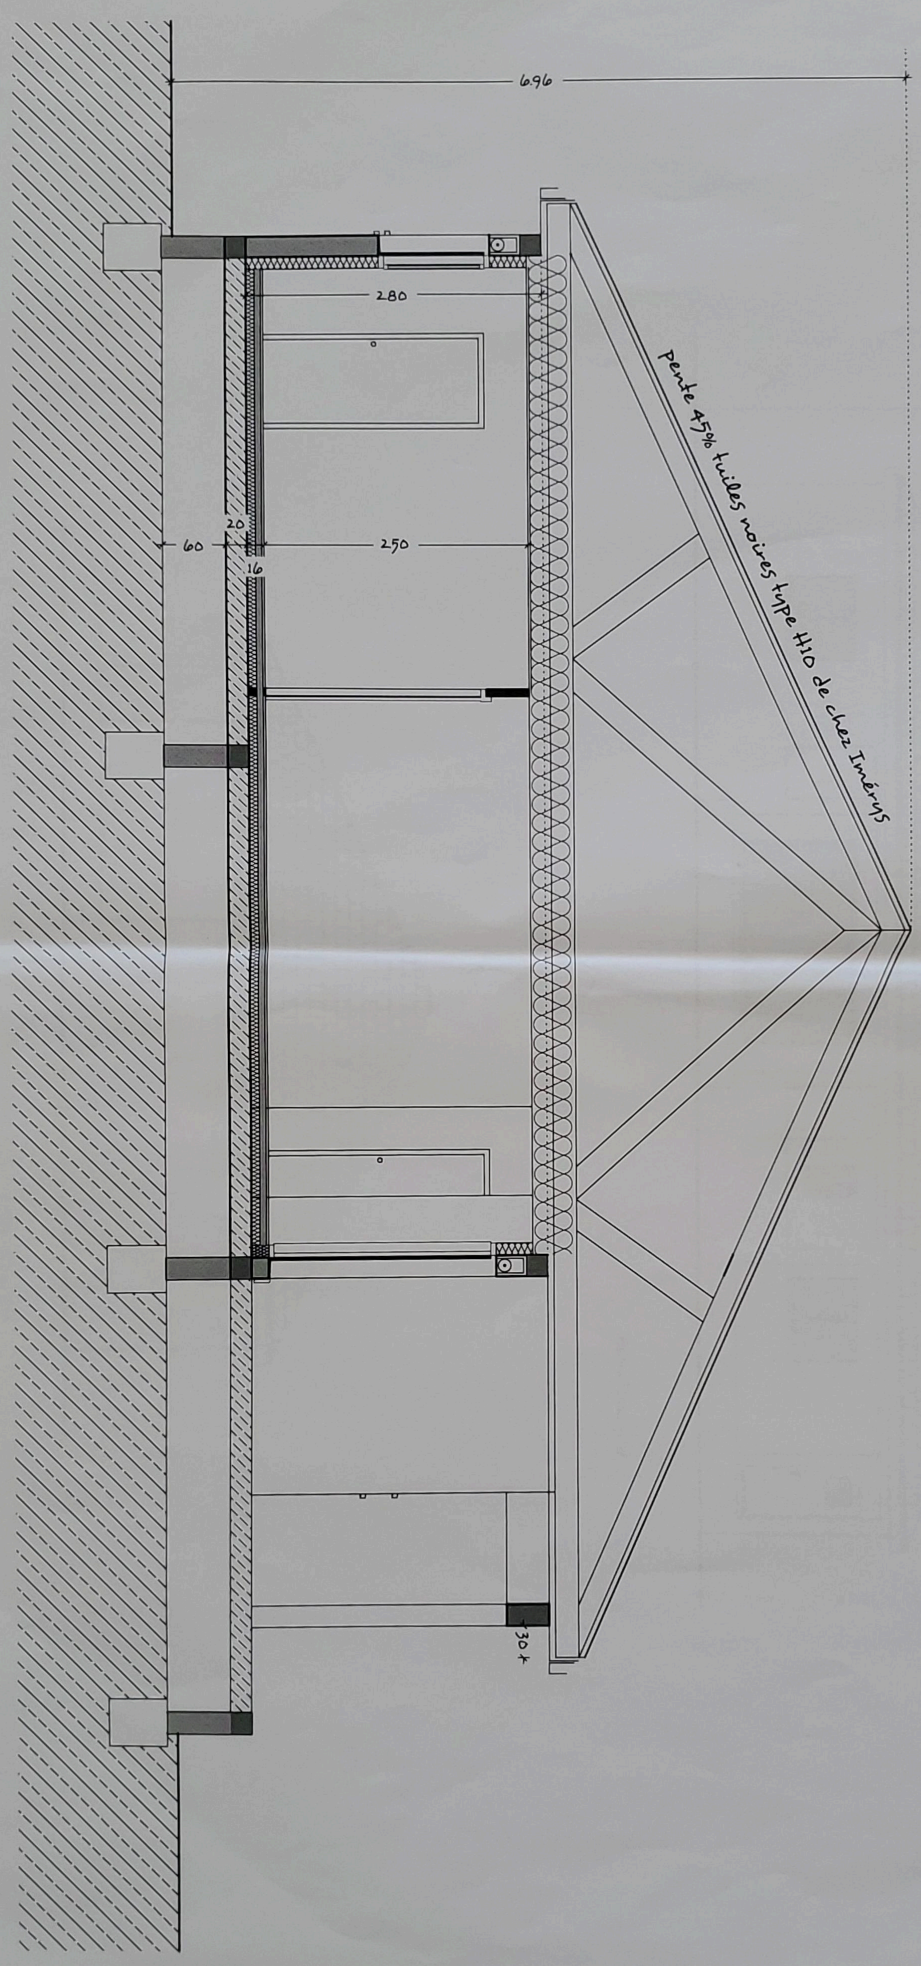





M ET MME ZYTYŃSKI  
ELEVATIONS

Date:  
Index:

ECH: 1/100

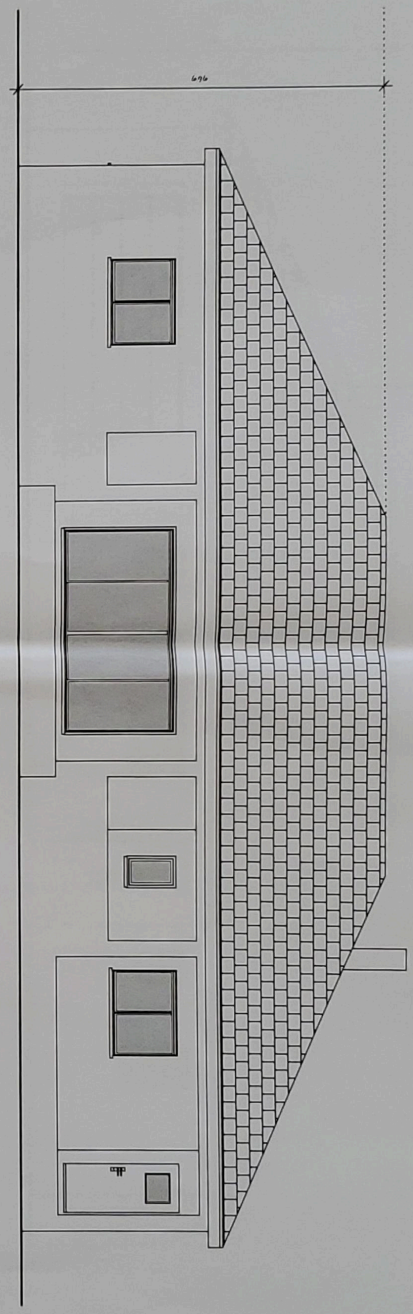

Elevation Sud

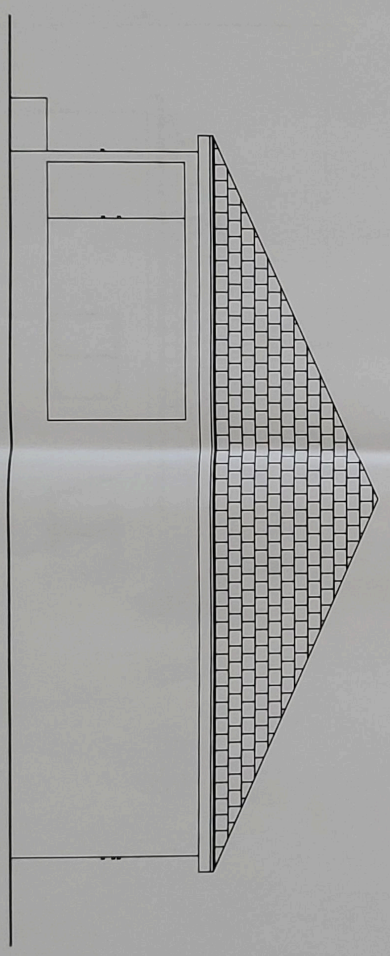


Elevation Est




M ET MME ZYTYSKI  
ELEVATIONS

Date:  
Indices:

ECH: 1/100

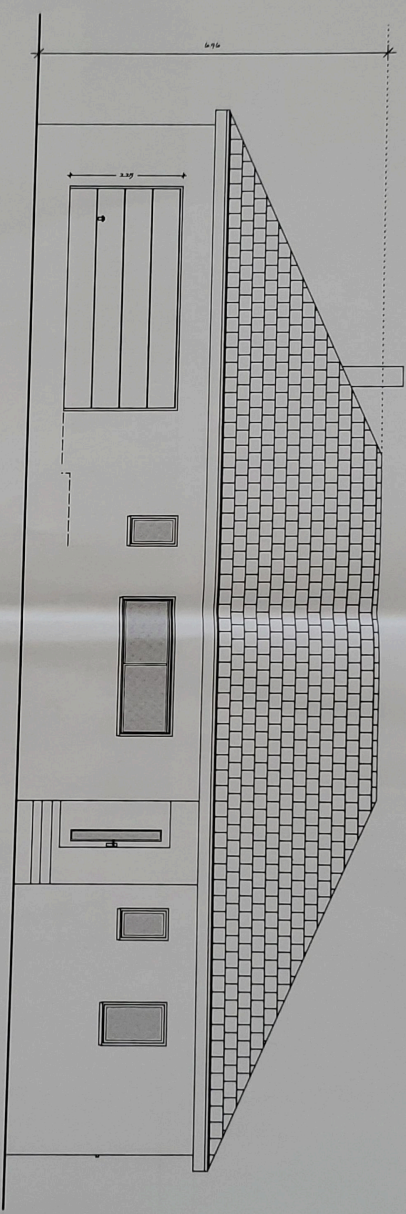

*elevation Nord*

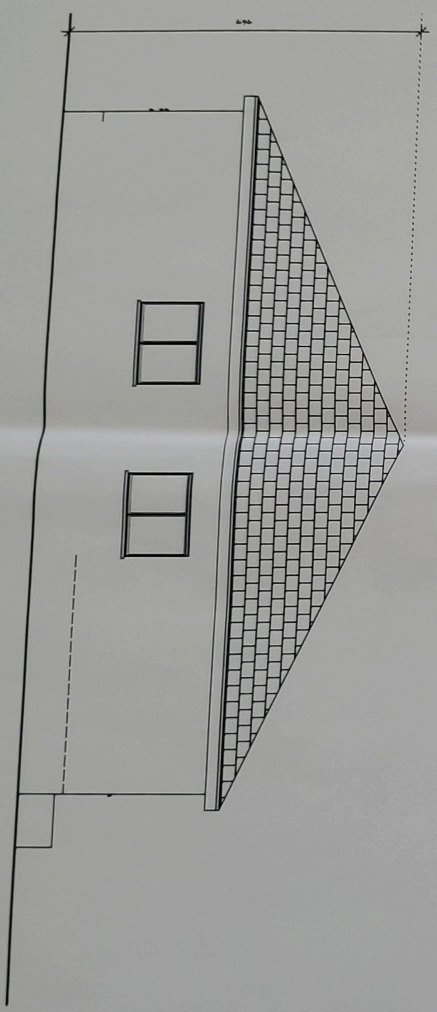



M ET MME ZYTYNSKI  
implantation

Date:  
Indices:

ECH: 1/250

