




FAÇADE SUD

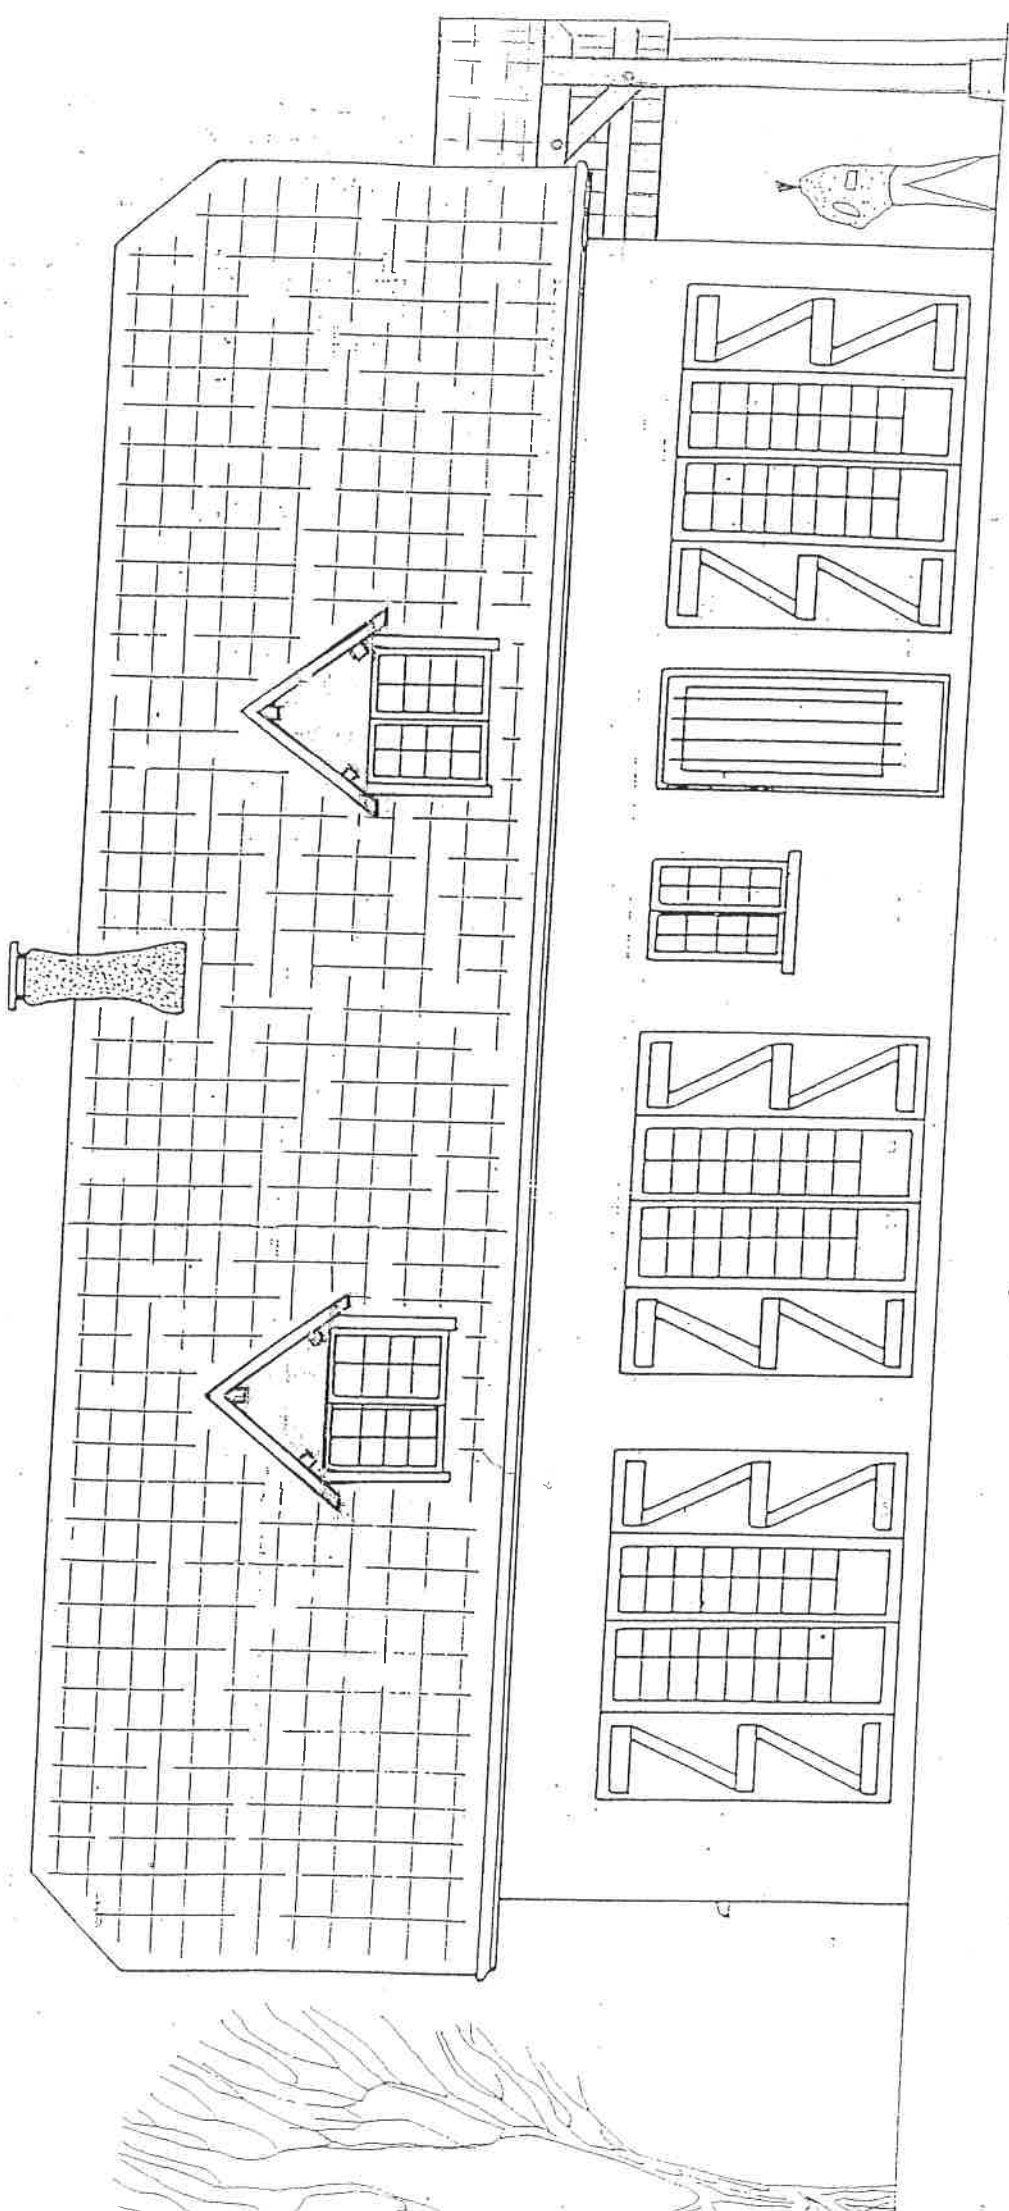


FAÇADE OUEST

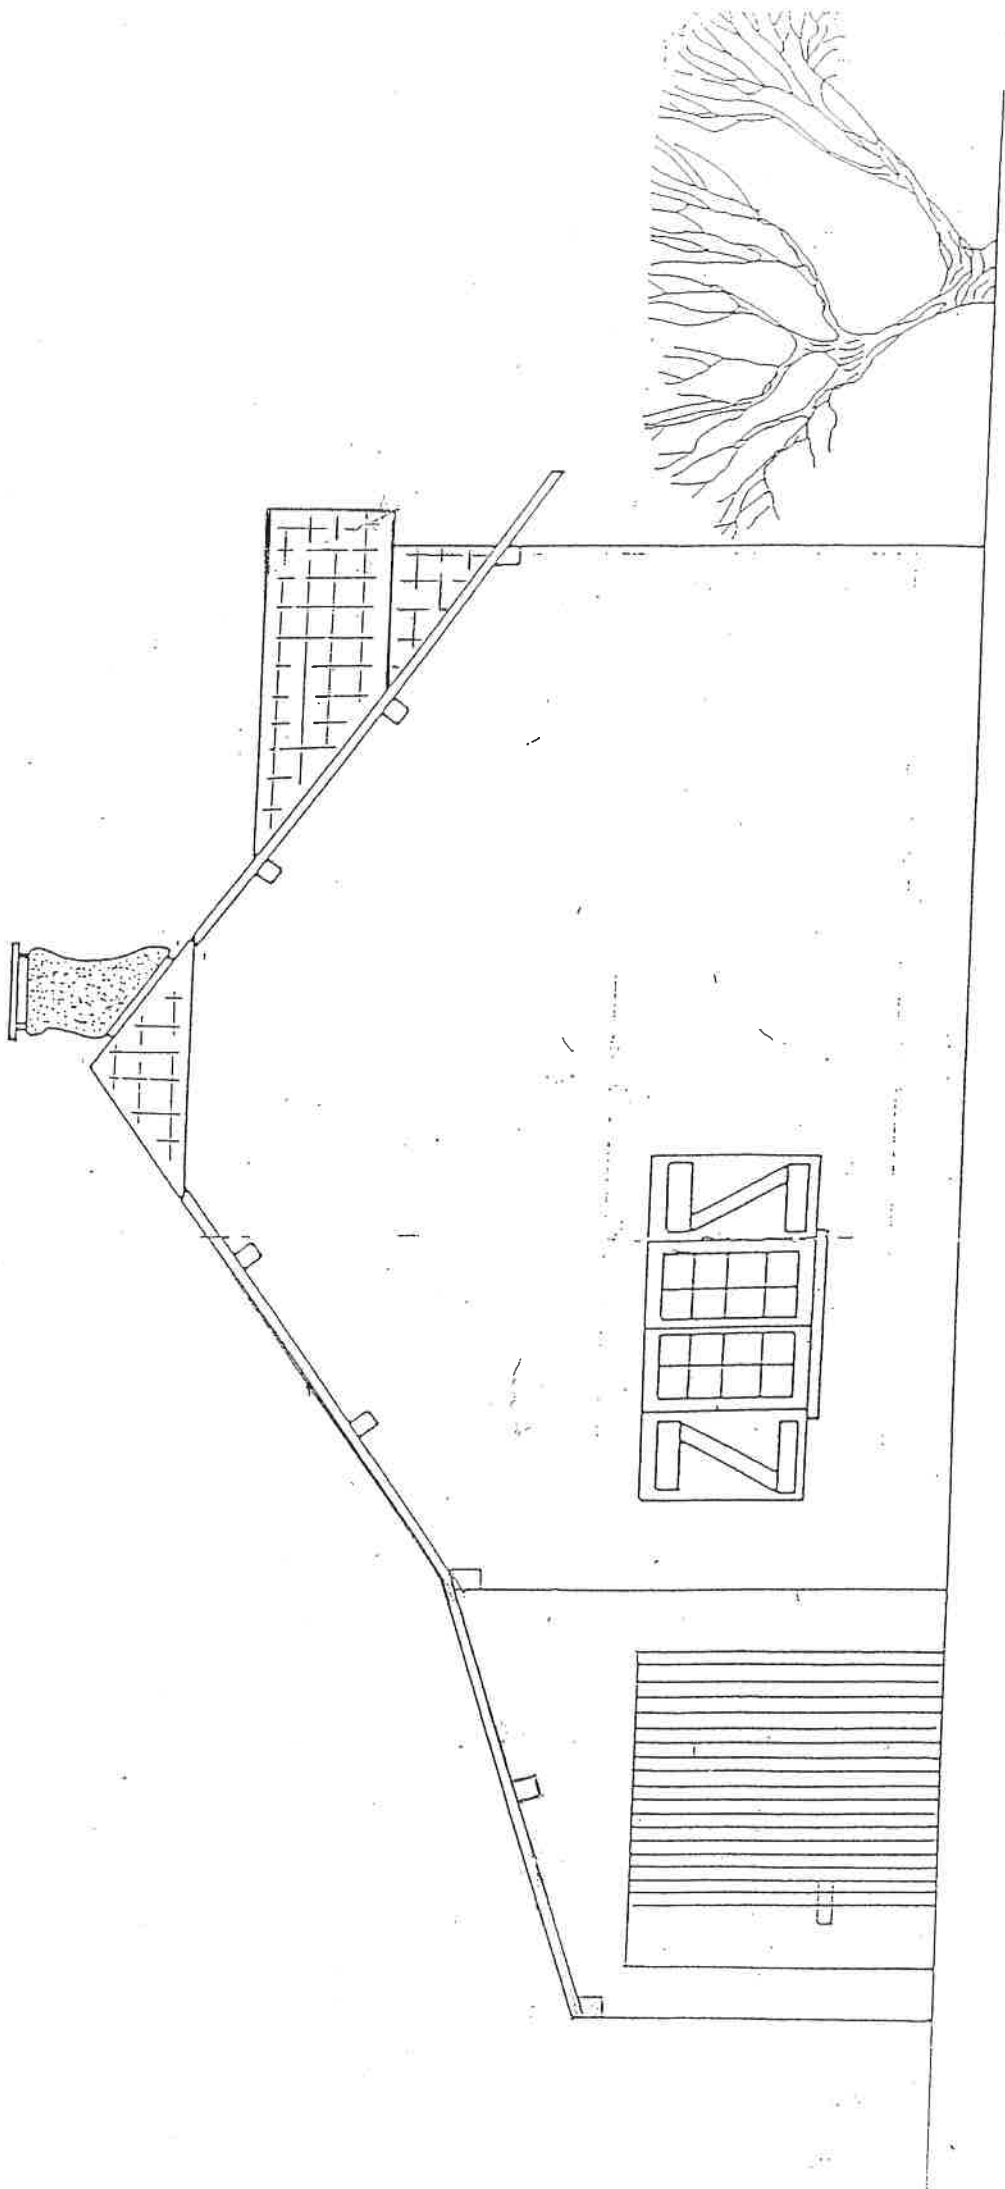

FAÇADE EST

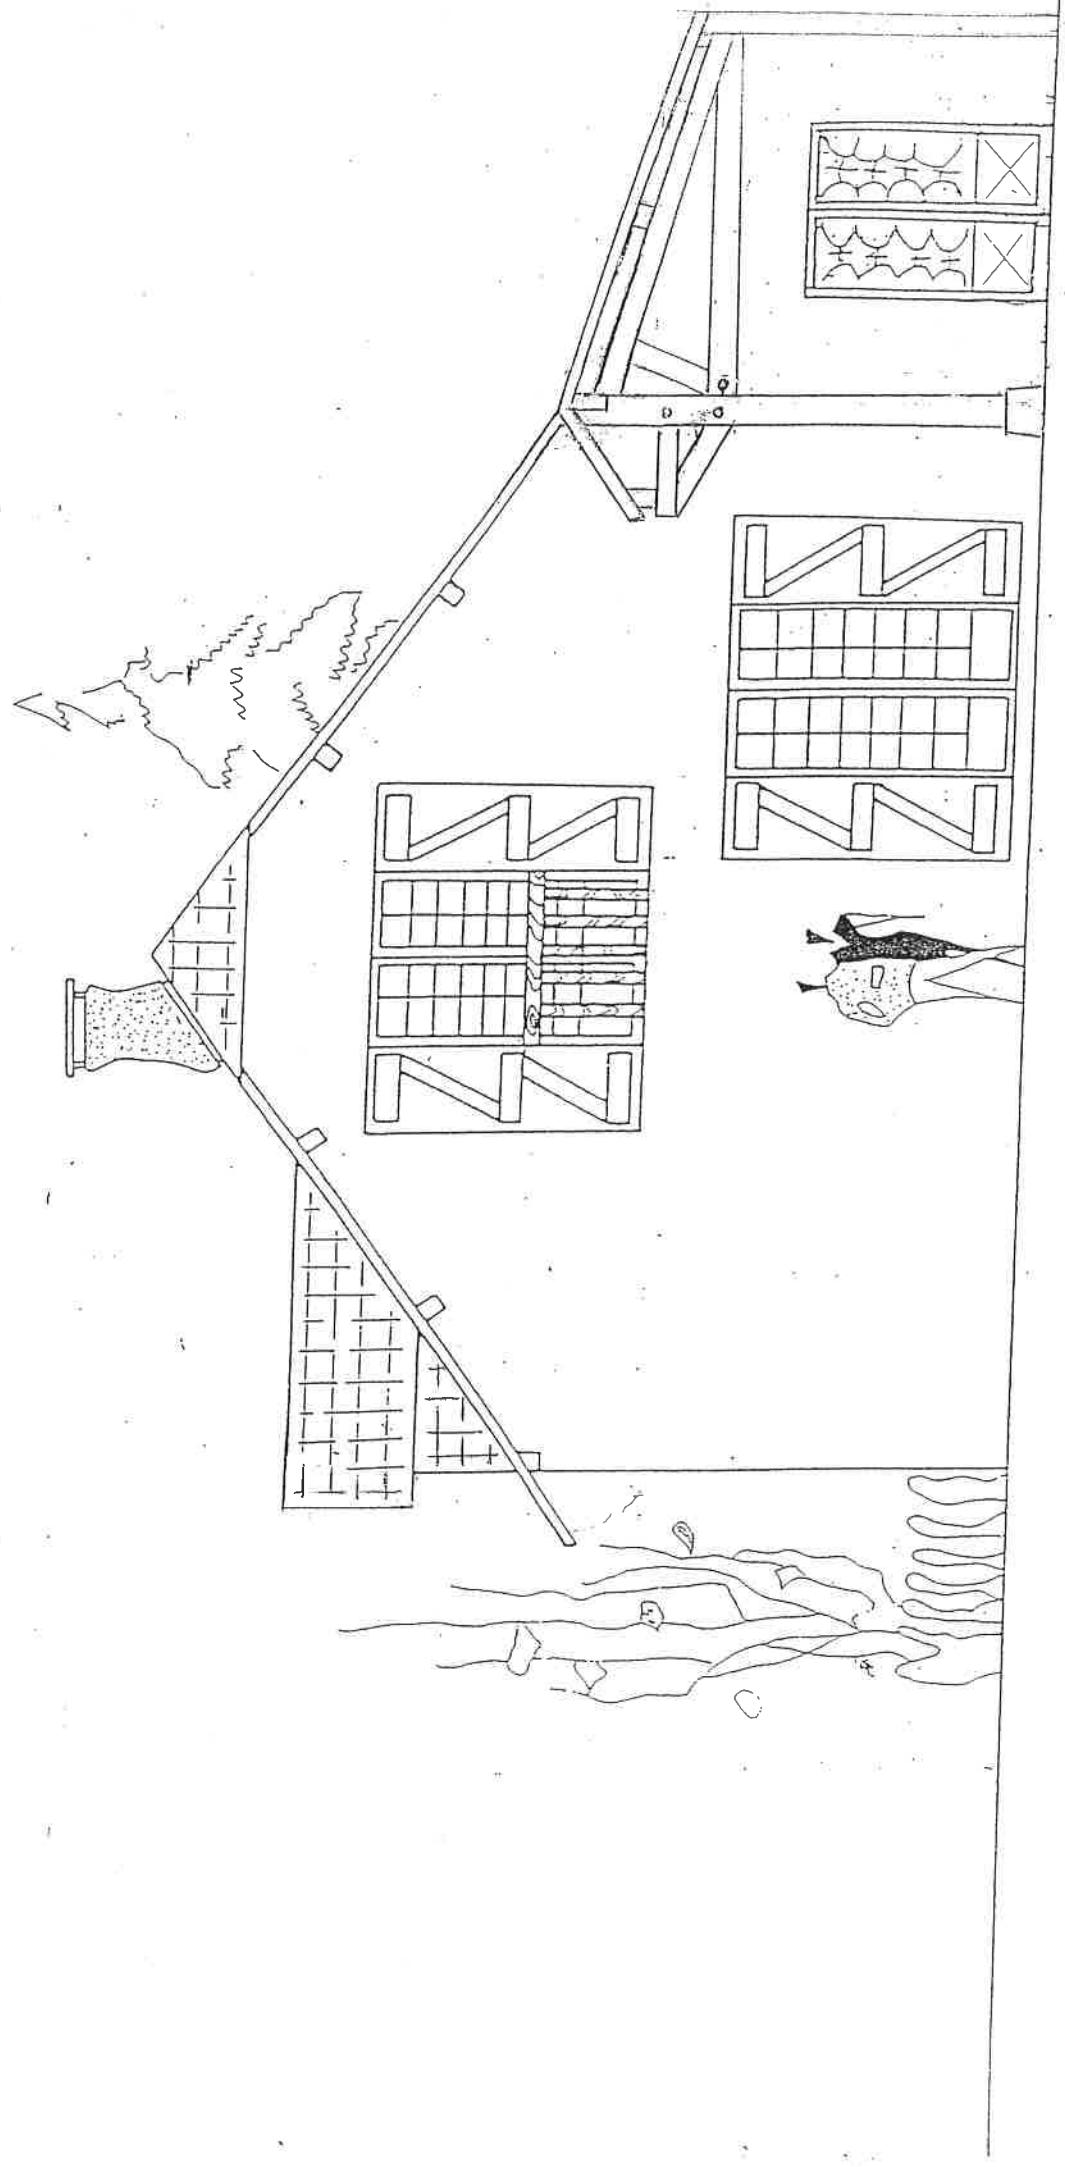



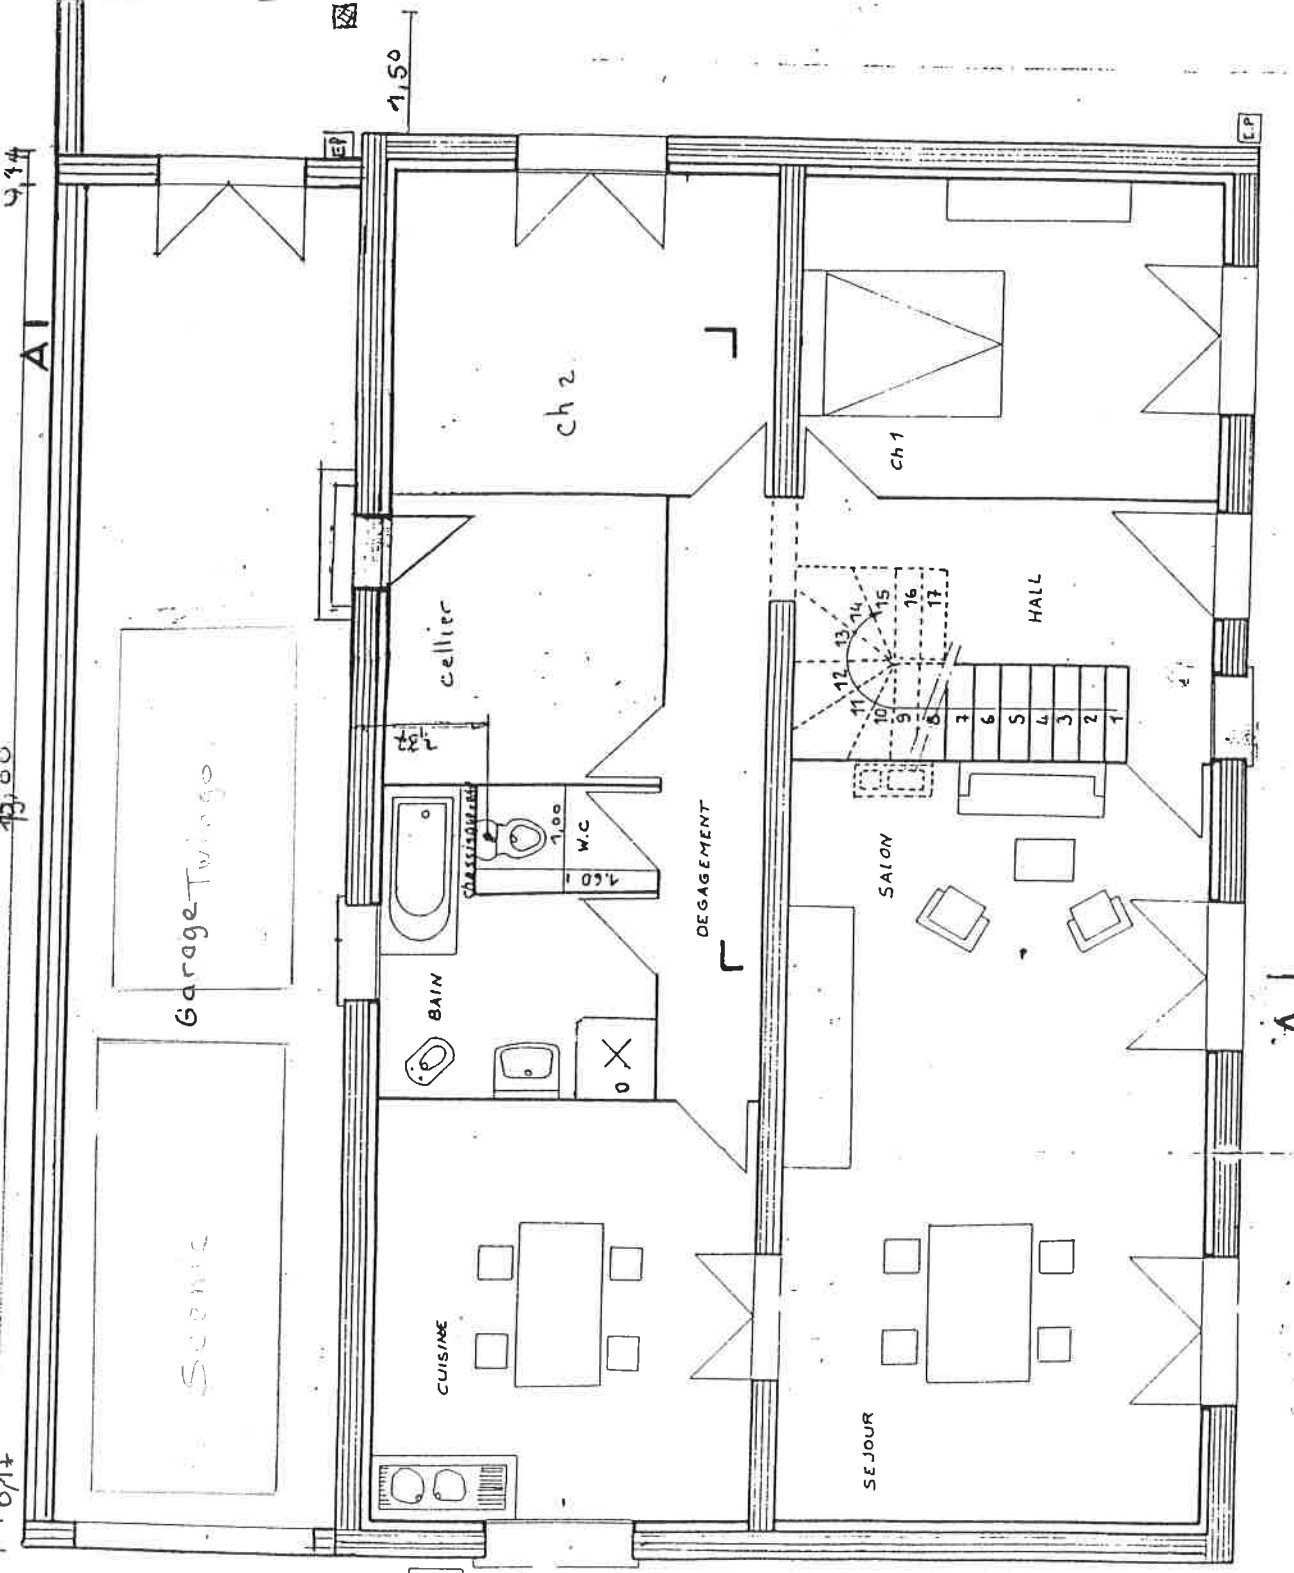




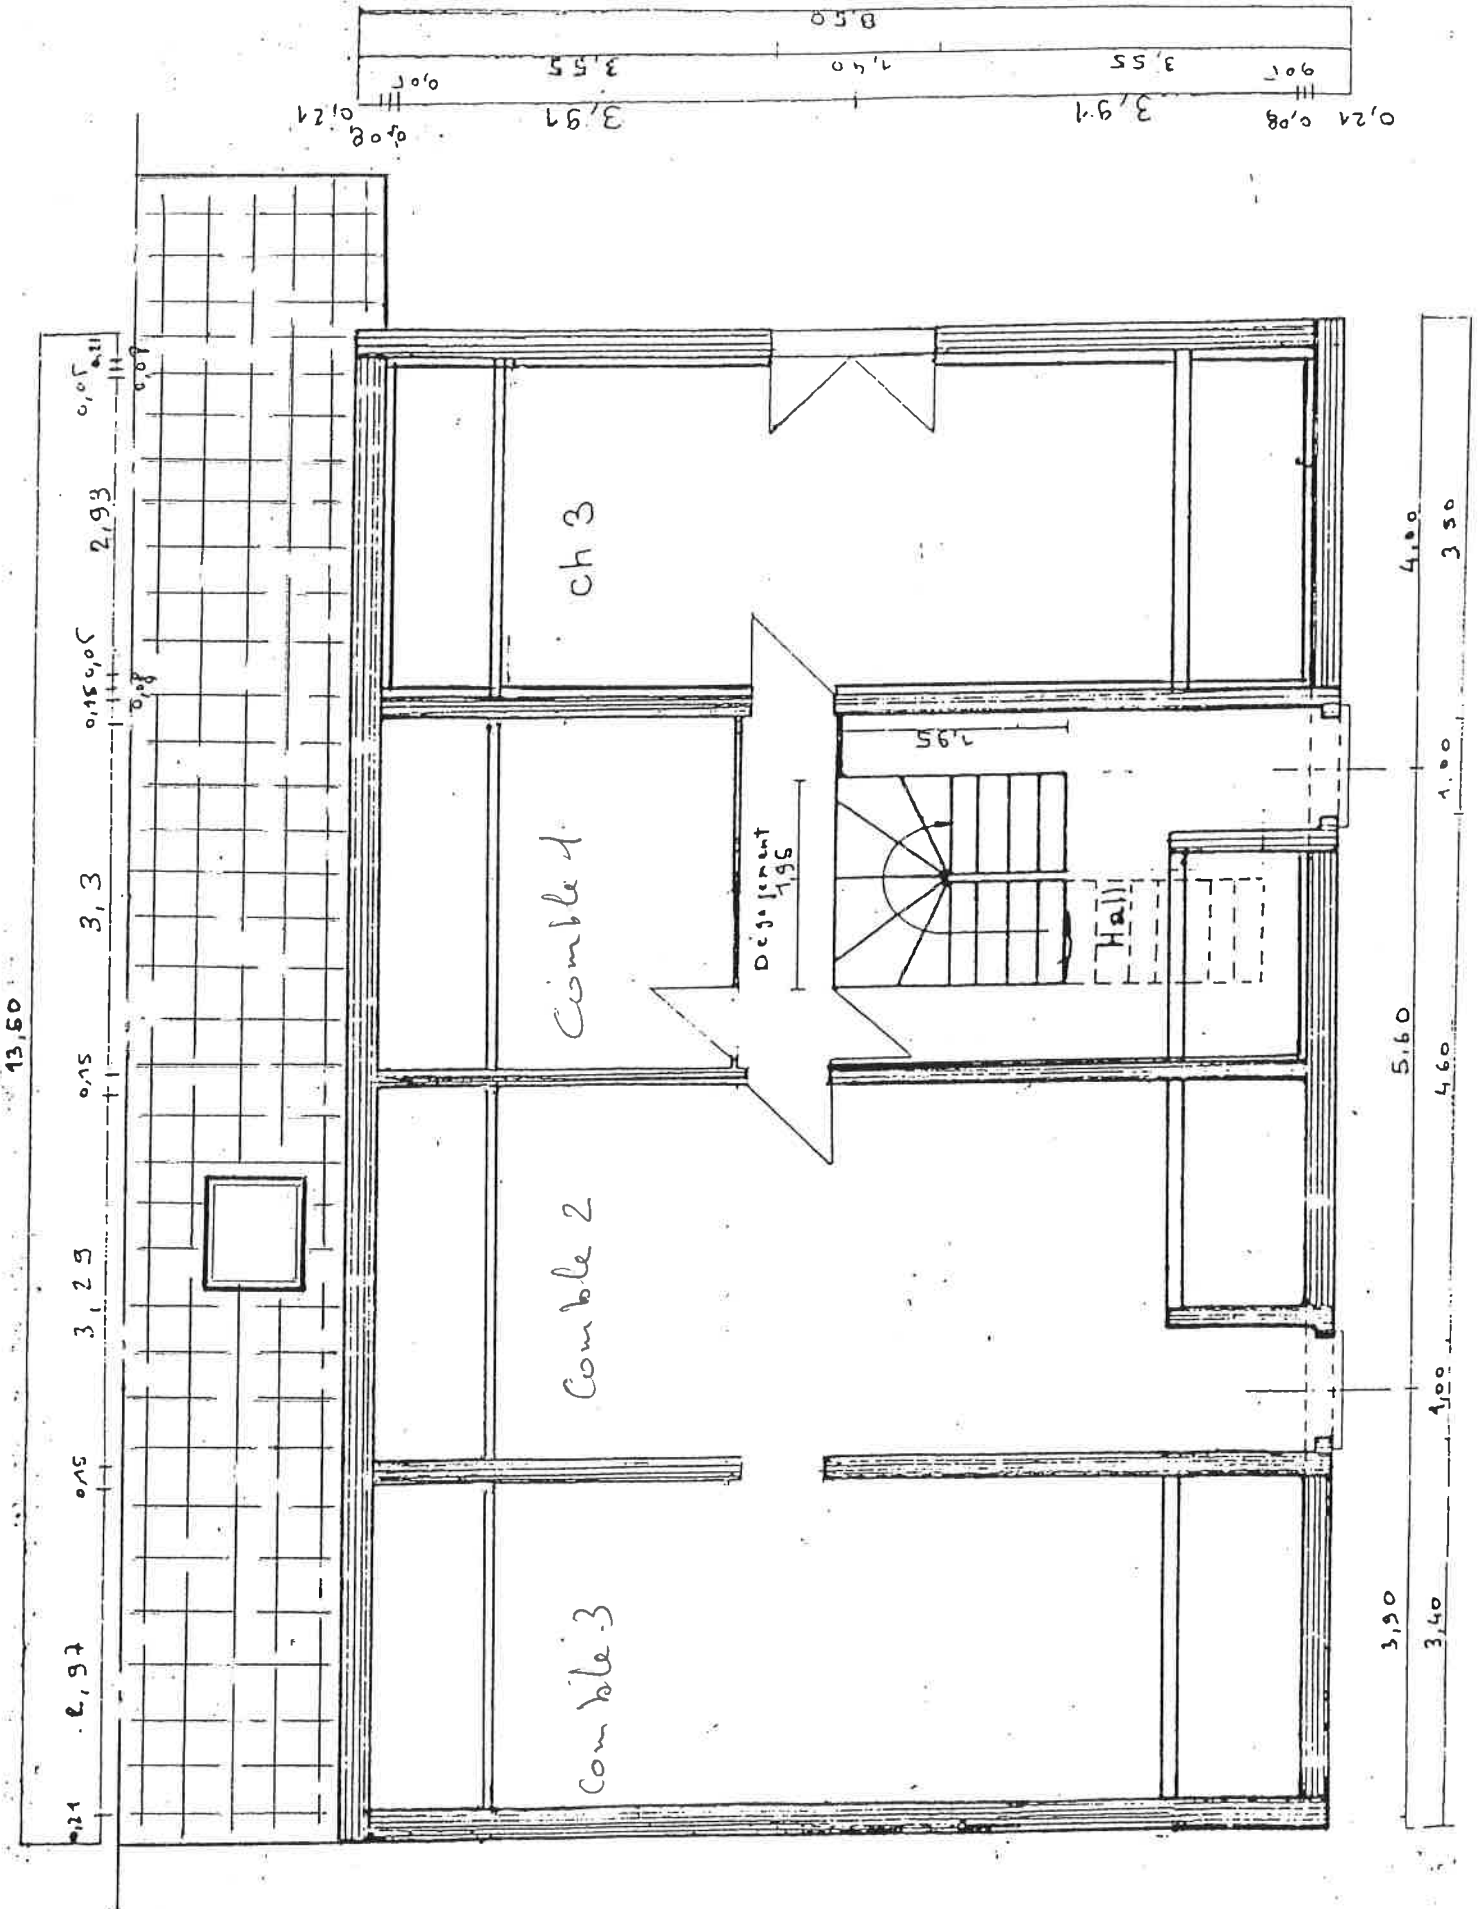

Coupe A

