


1 m = 2 cm

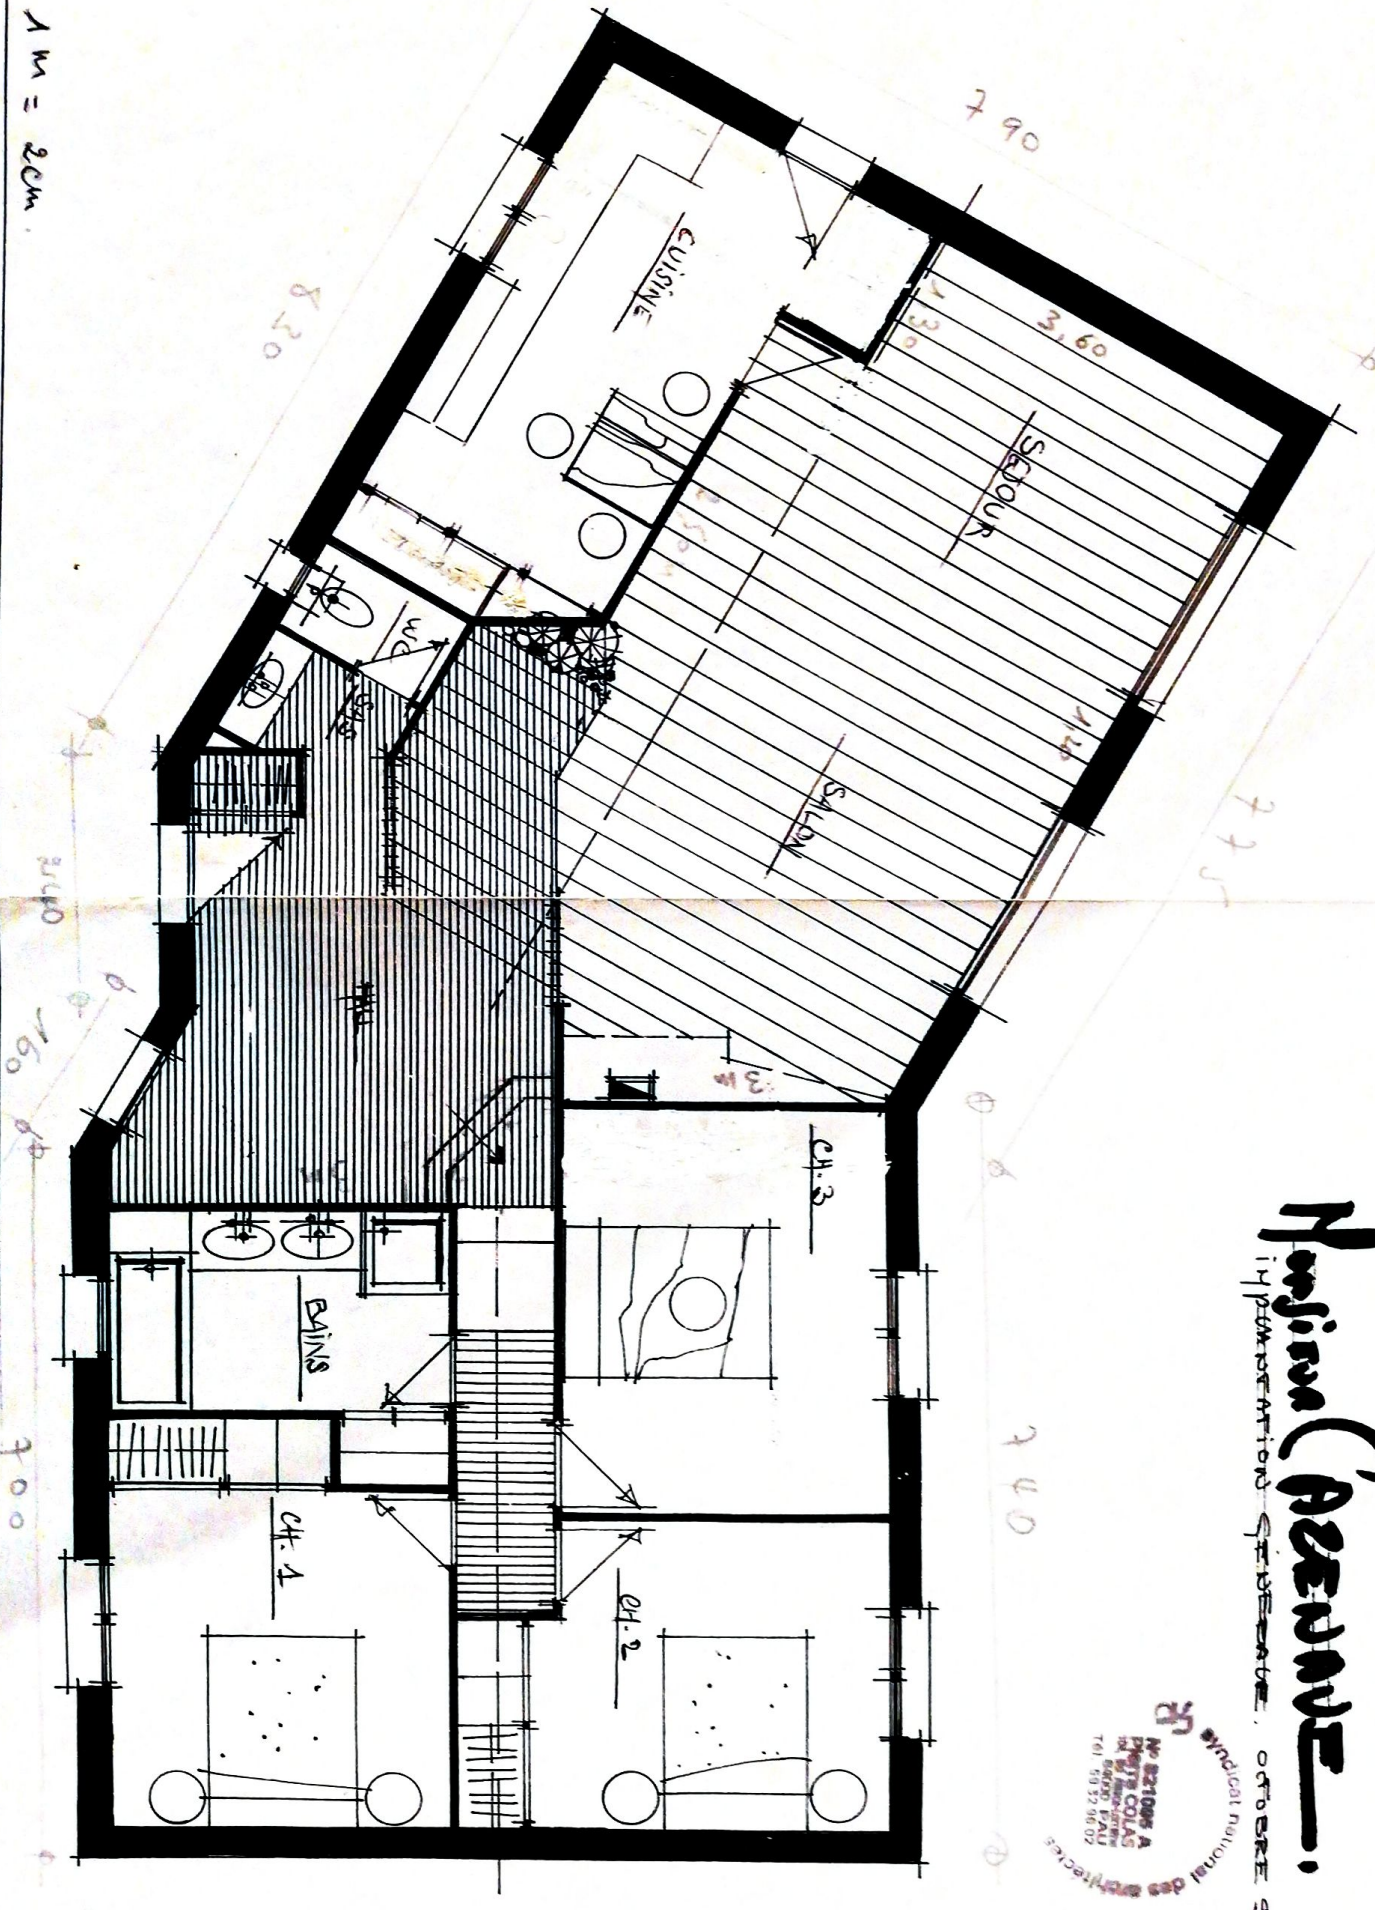


syndicat national des architectes
