
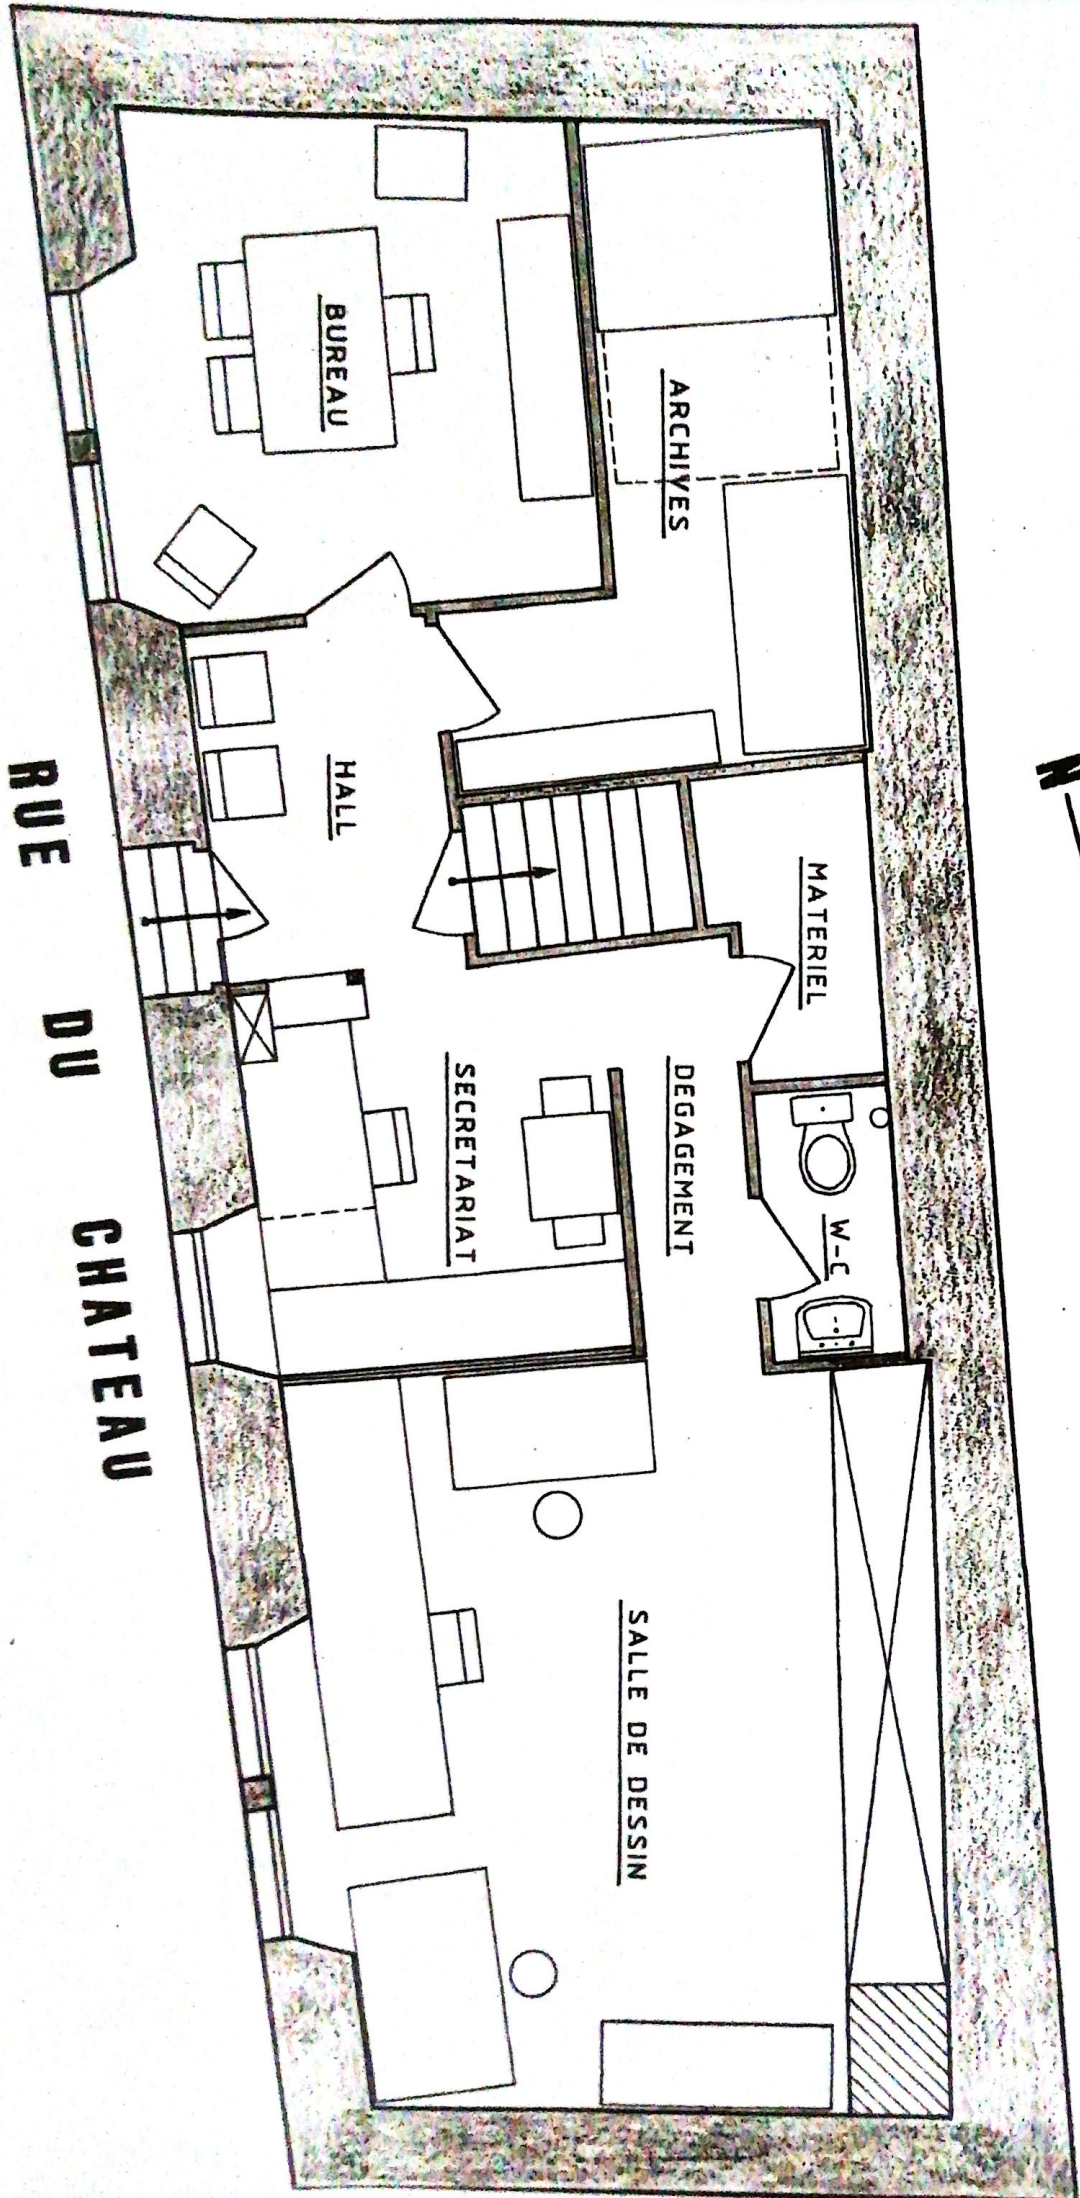




S. HAB.: 58 M2
S.H.O.B.: 83 M2
H.S.P.: 3,17 M

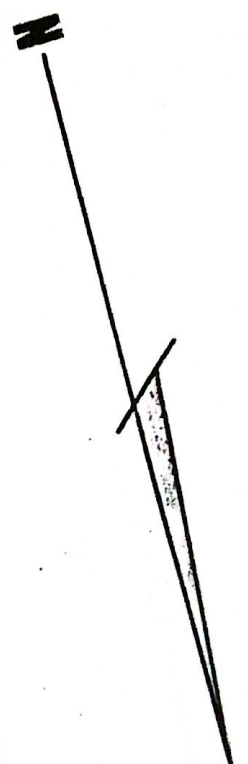

RUE
DU
CHATEAU

REZ-DE-CHAUSSEE AU 1/50

S. H.A.B.: 62 M2
S.H.O.B.: 83 M2
H.S.P.: 3,12 M

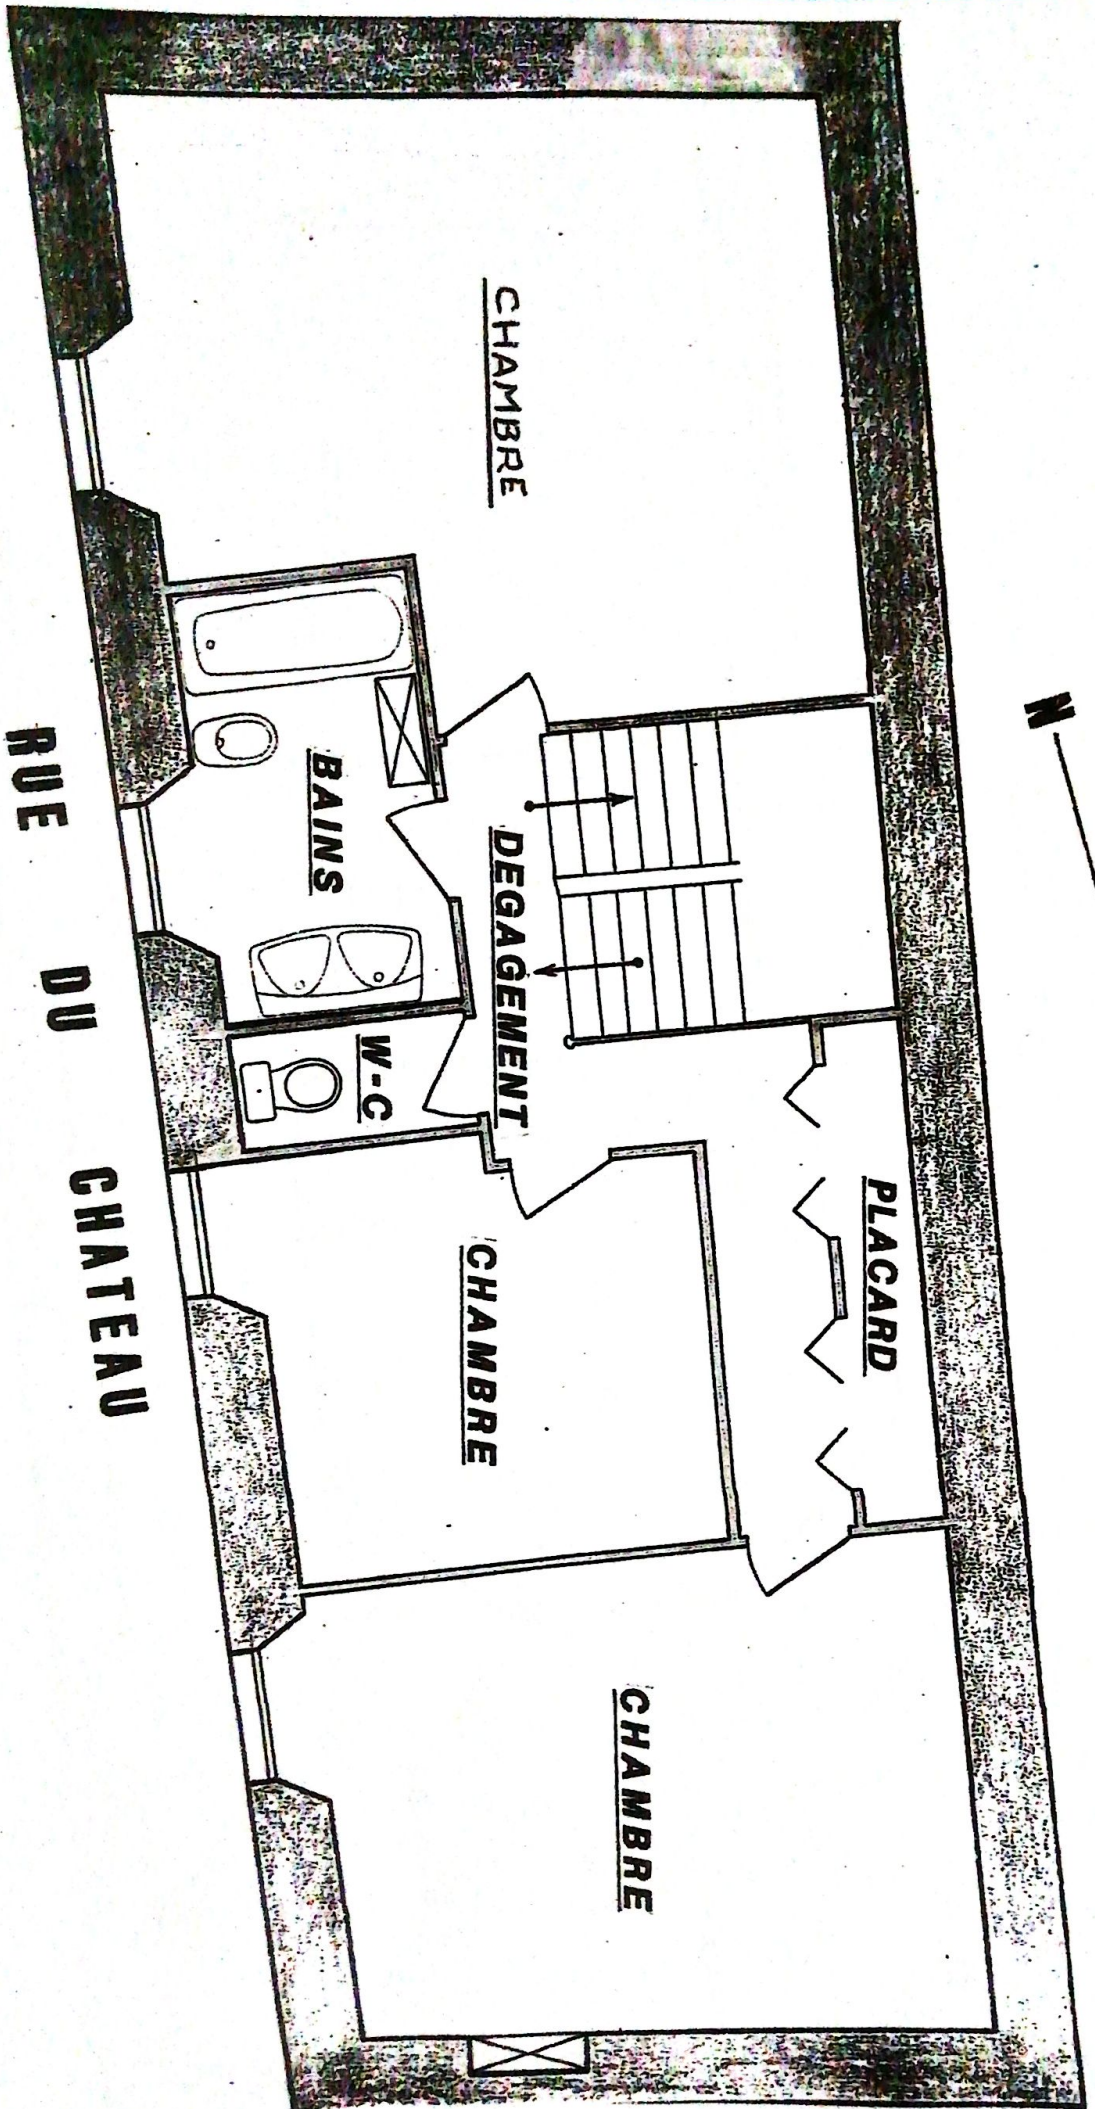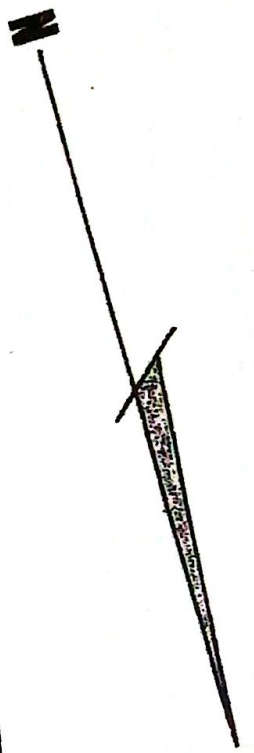

RUE
DU
CHATEAU

1er ETAGE AU 1/50


S. H.A.B.: 85 M²

S.H.O.B.: 107 M²

H.S.P.: 2,96 M

N

PARC

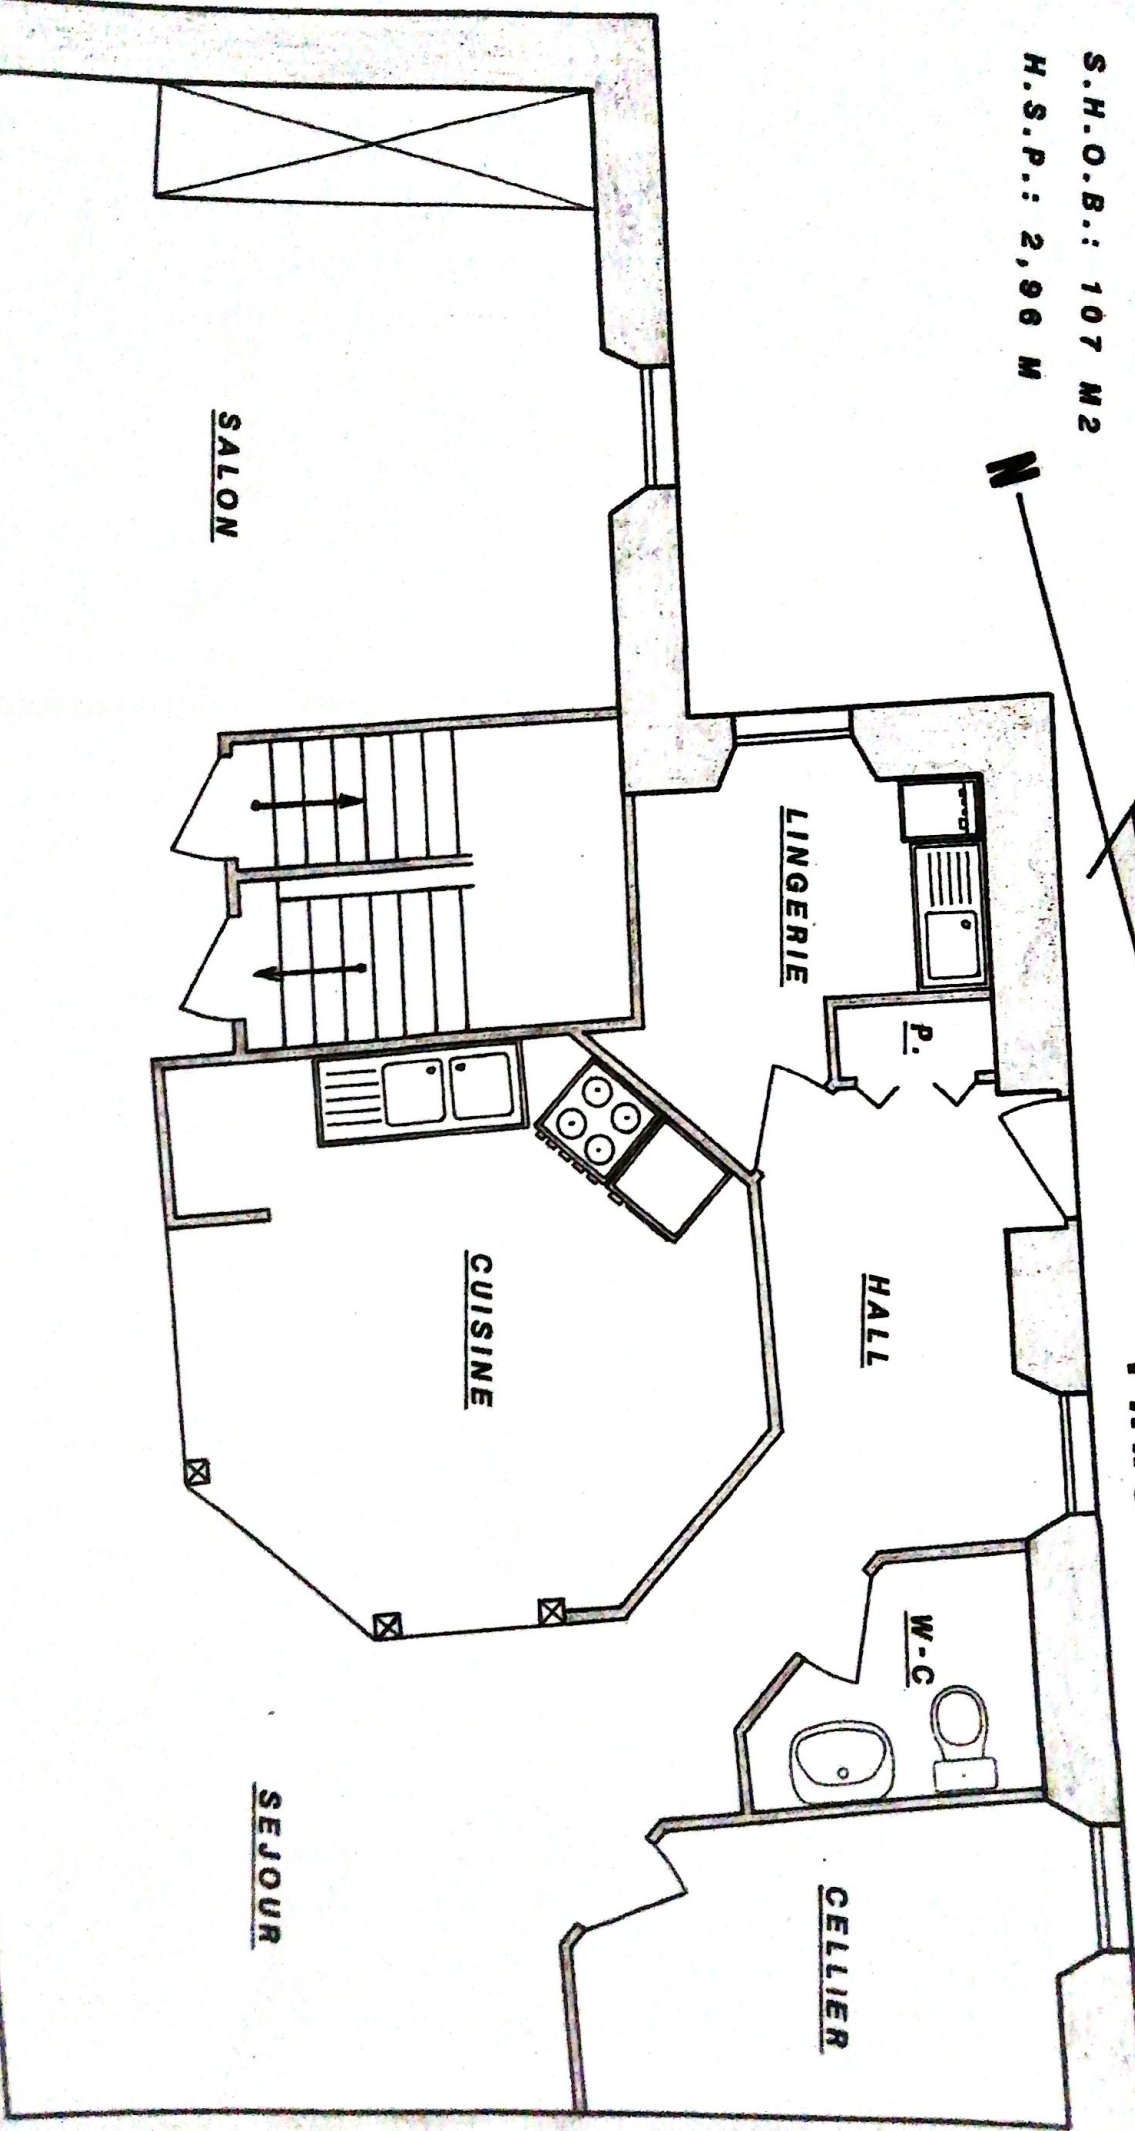

RUE DU CHATEAU

2^{ème} ETAGE AU 1/50

S. H.A.B.: 86 M2

S.H.O.B.: 107 M2

H.S.F.: 2,63 M

N

PARC

GRENIER

GRENIER



RUE DU CHATEAU

COMBLES AU 1/50