


2.6 m. JM Vioru Coupe B

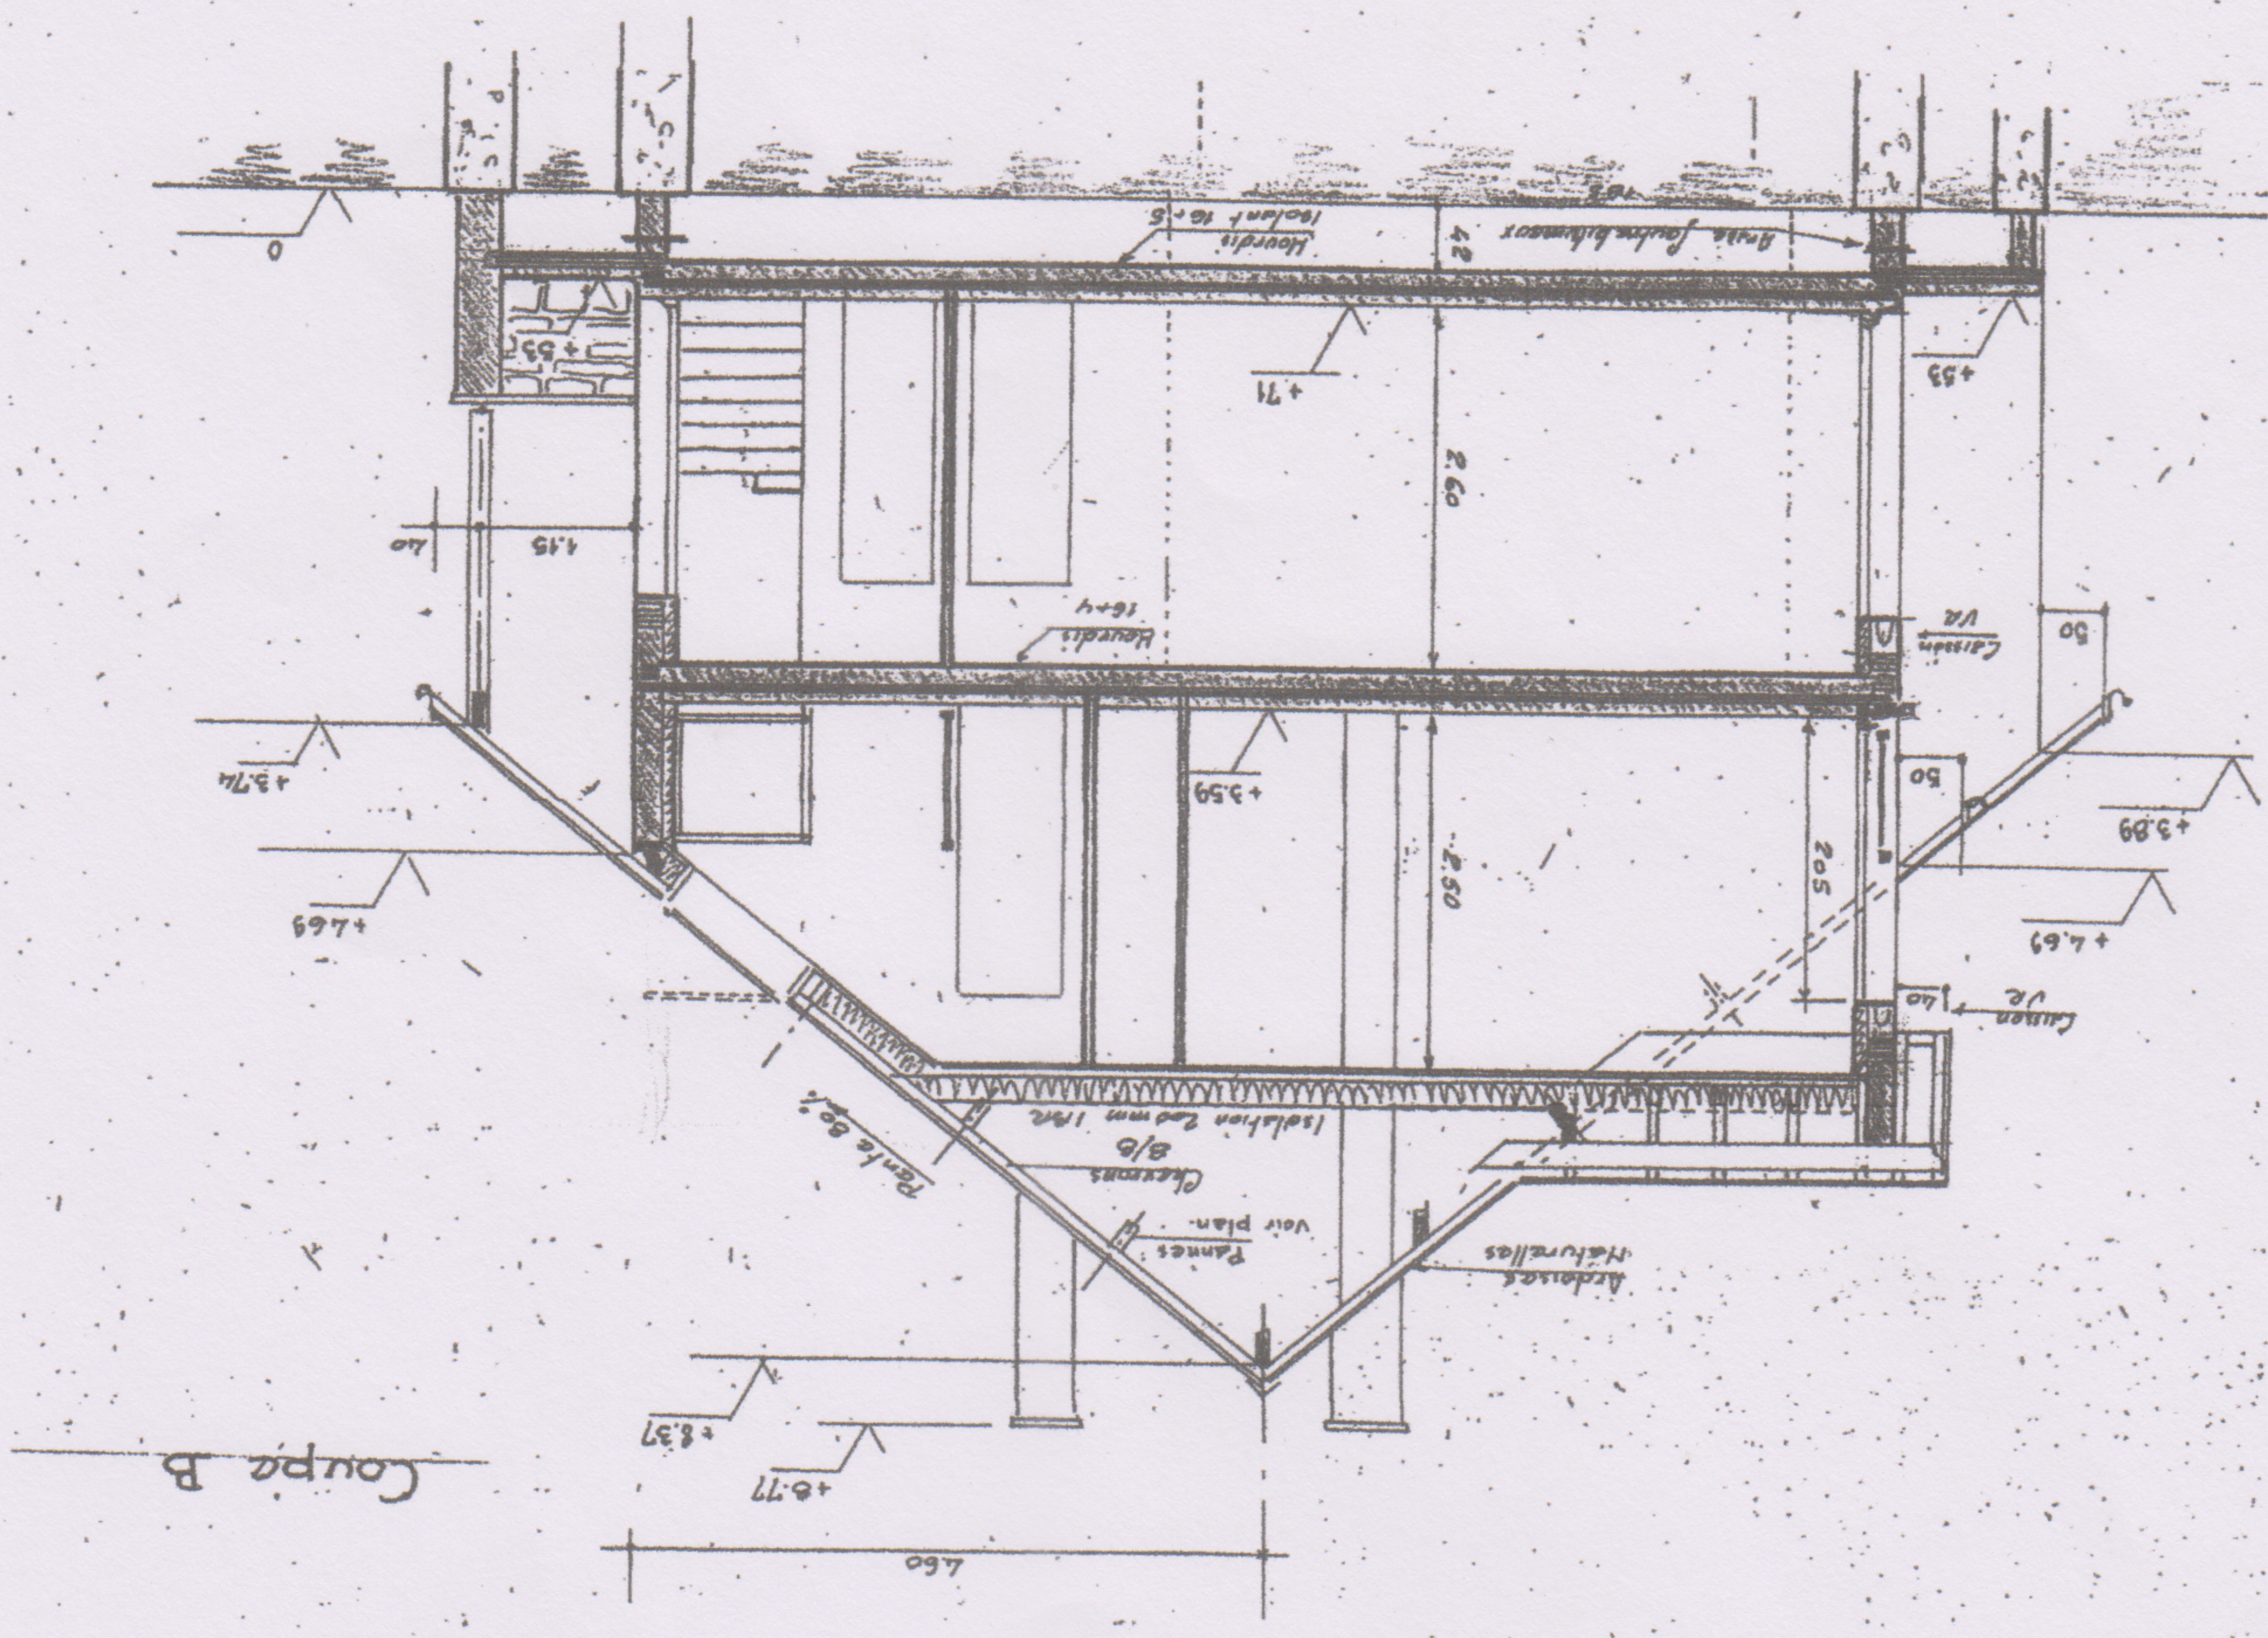

2.5 m. JM Vioru Etage

