




SURFACES EXISTANTES	
BAINS	5.65 m ²
CHAMBRE/1	12.62 m ²
CHAMBRE/2	10.12 m ²
CHAMBRE/3	10.04 m ²
CUISINE	11.36 m ²
DEGAGEMENT	3.65 m ²
ENTREE	5.85 m ²
LT	5.59 m ²
SEJOUR	25.33 m ²
WC	1.36 m ²
SURF HAB	88.45 m ²
SHOB	: 120.03 m ²
SHON	: 103.05 m ²
ANNEXE	: 15.01 m ²
SURFACES CREES	
ANNEXE	: 23.88 m ²
SURFACES TOTALES	
SHOB	: 146.99 m ²
SHON	: 106.99 m ²
ANNEXE	: 38.89 m ²

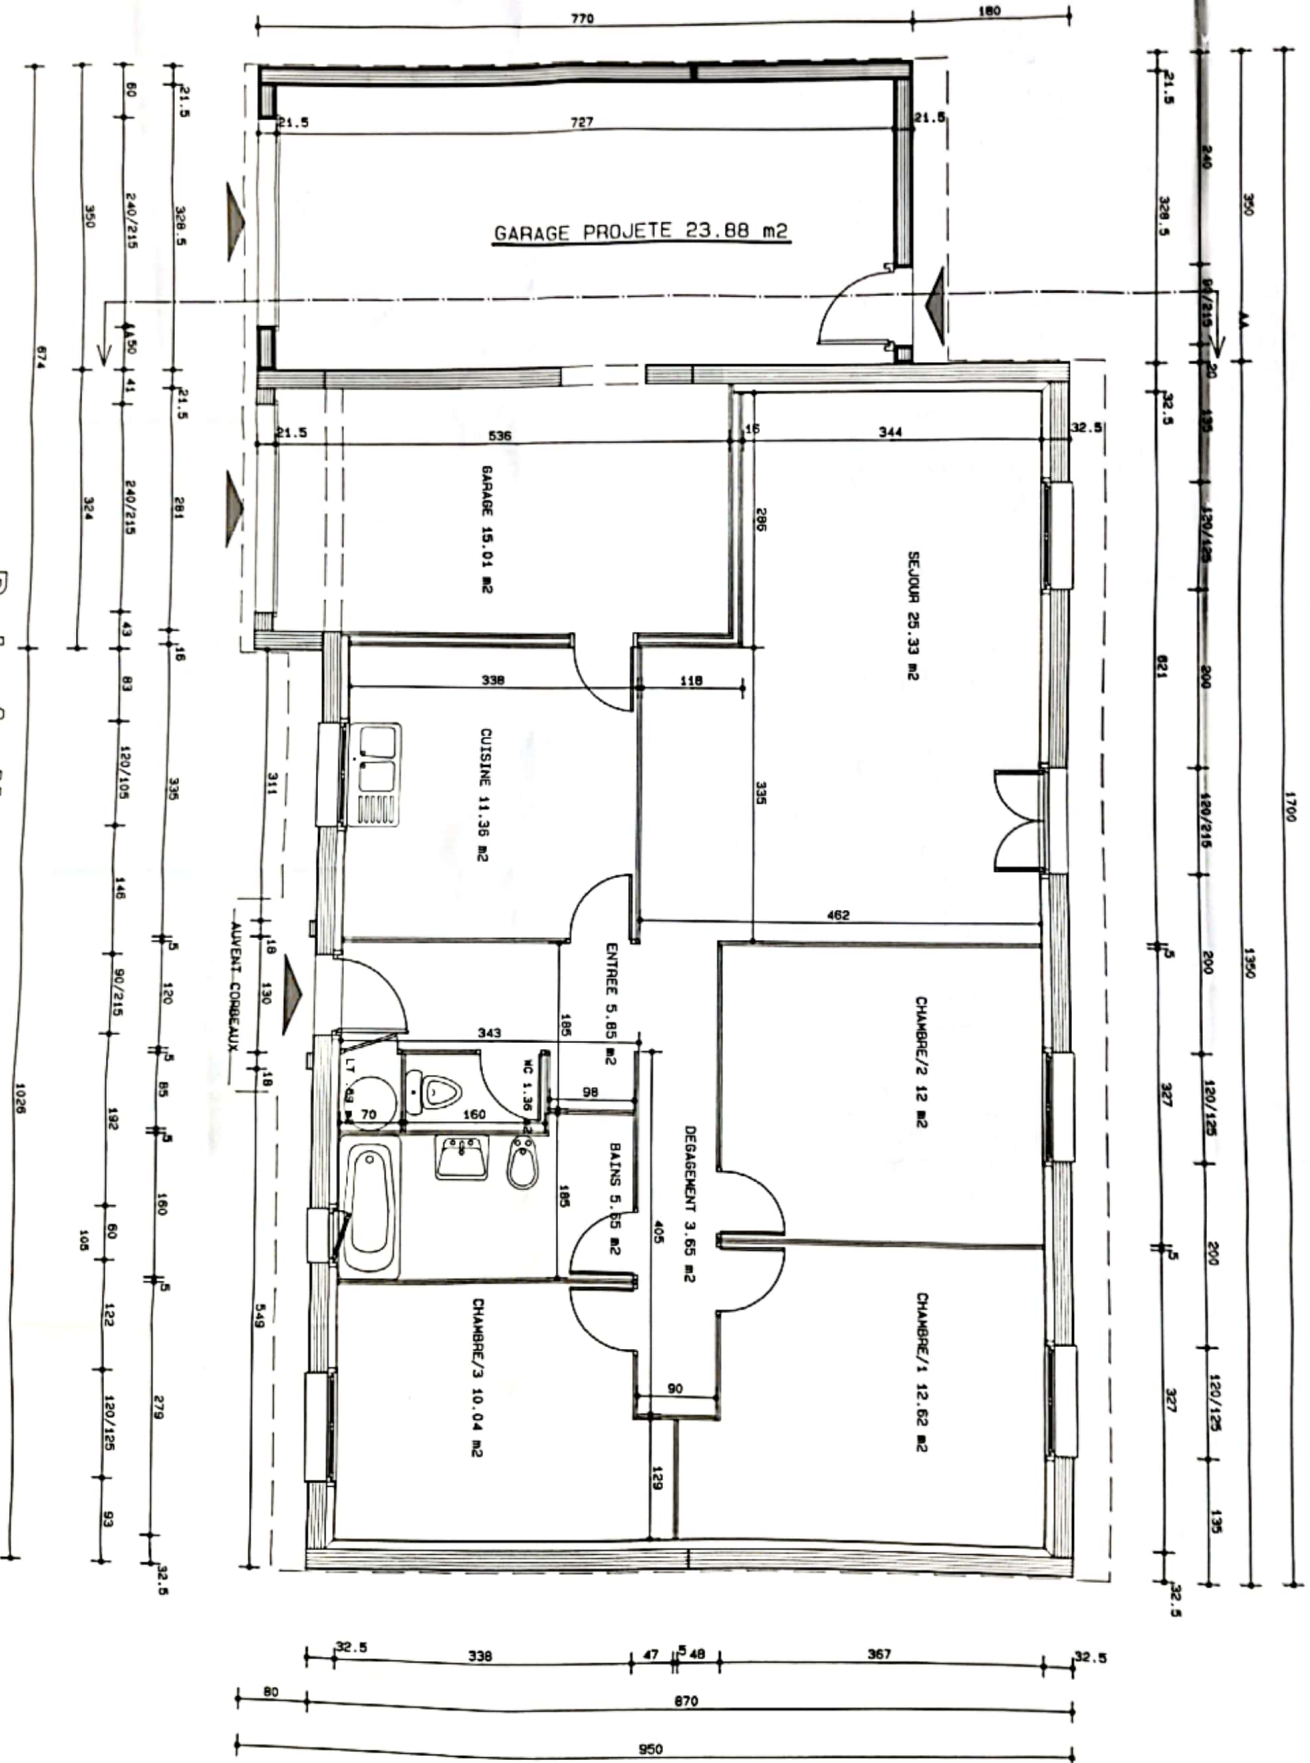


COUPE AA

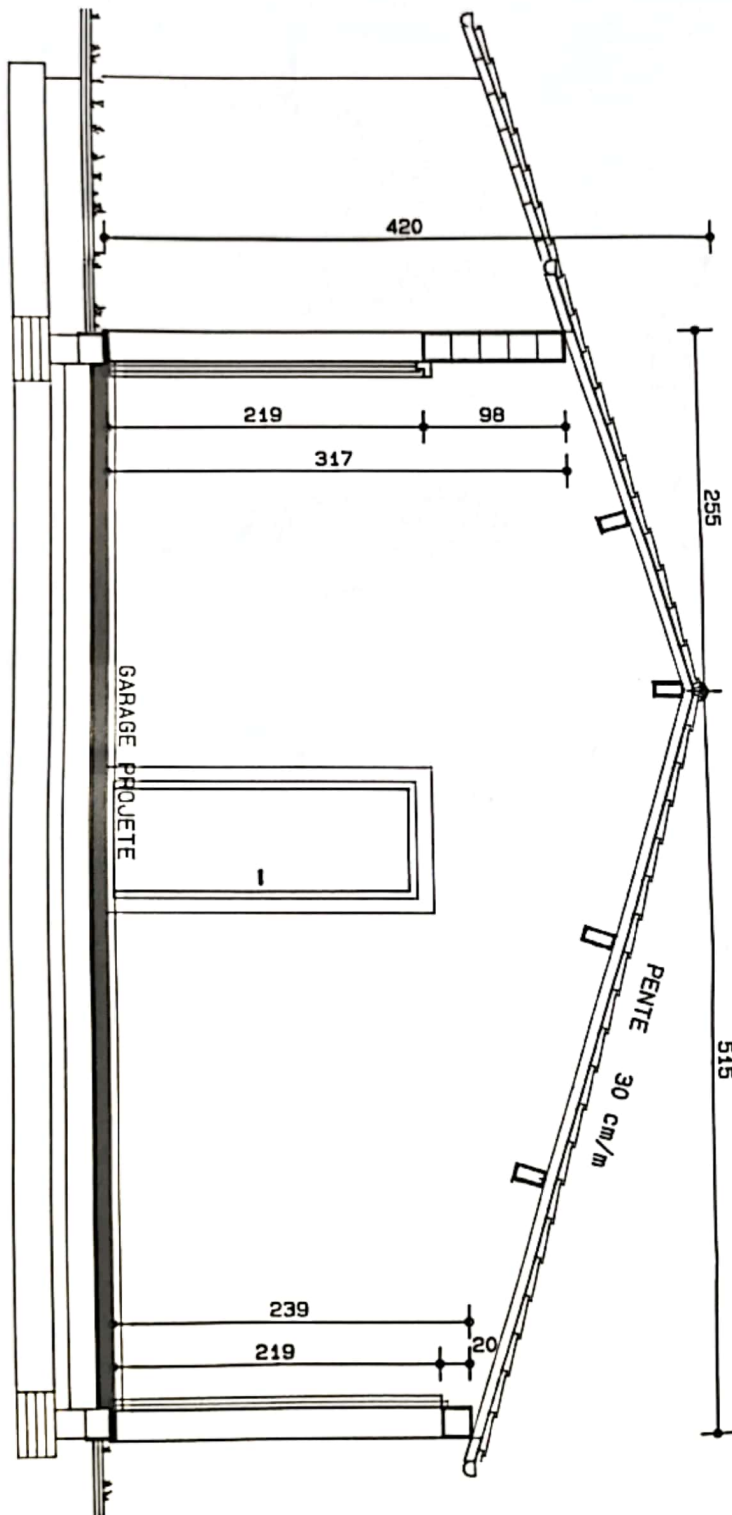



FACADE ENTREE

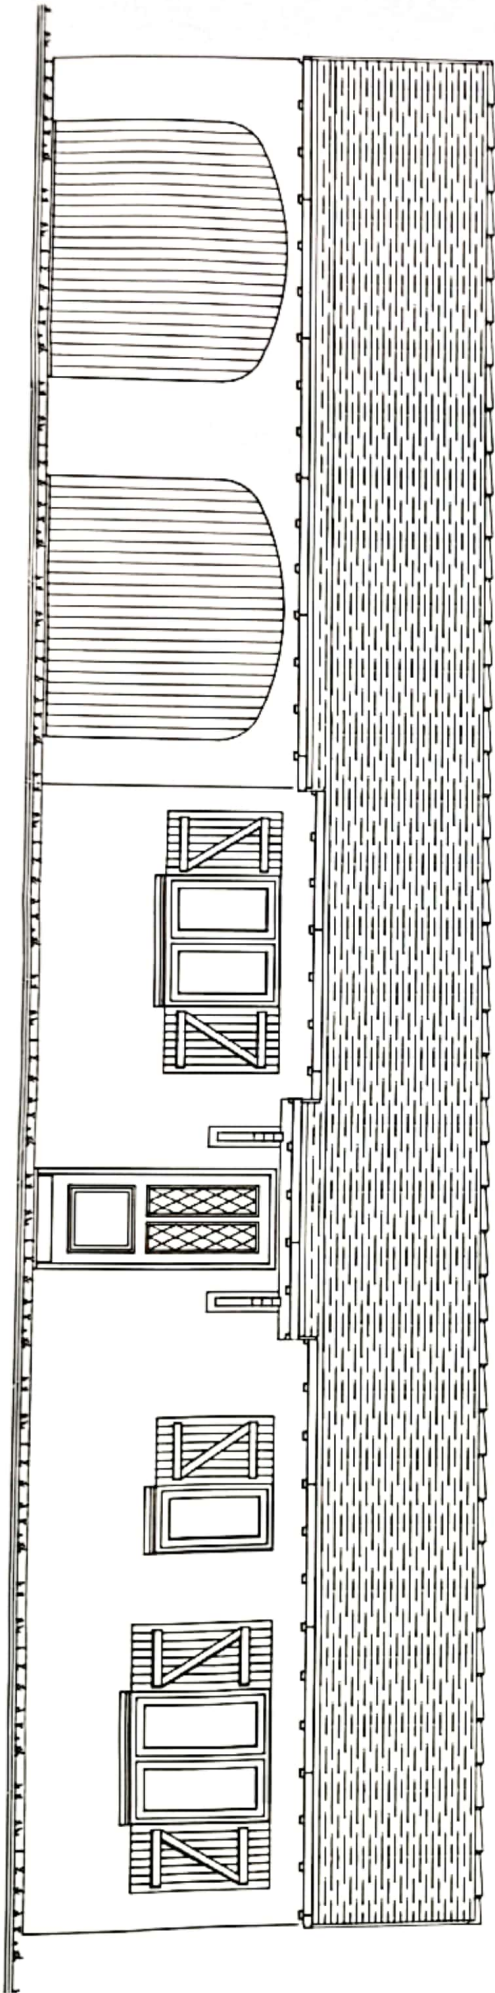


FACADE SEJOUR

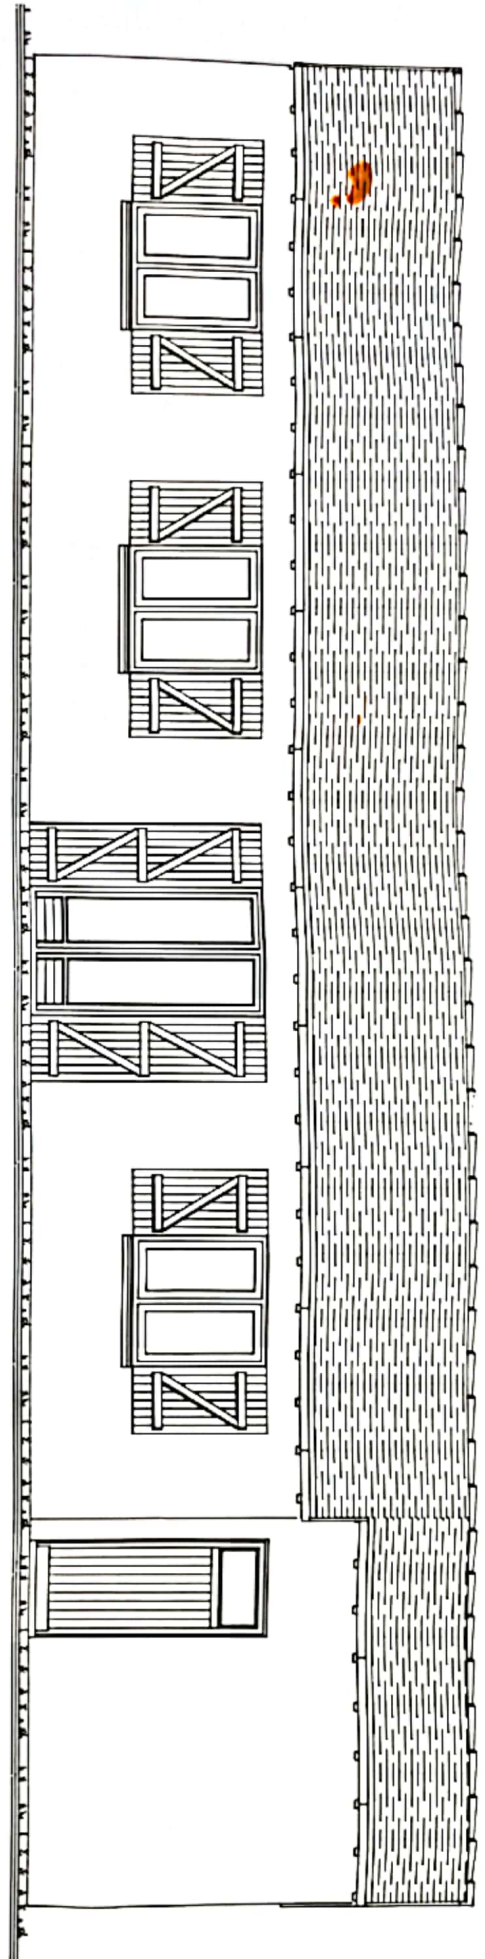

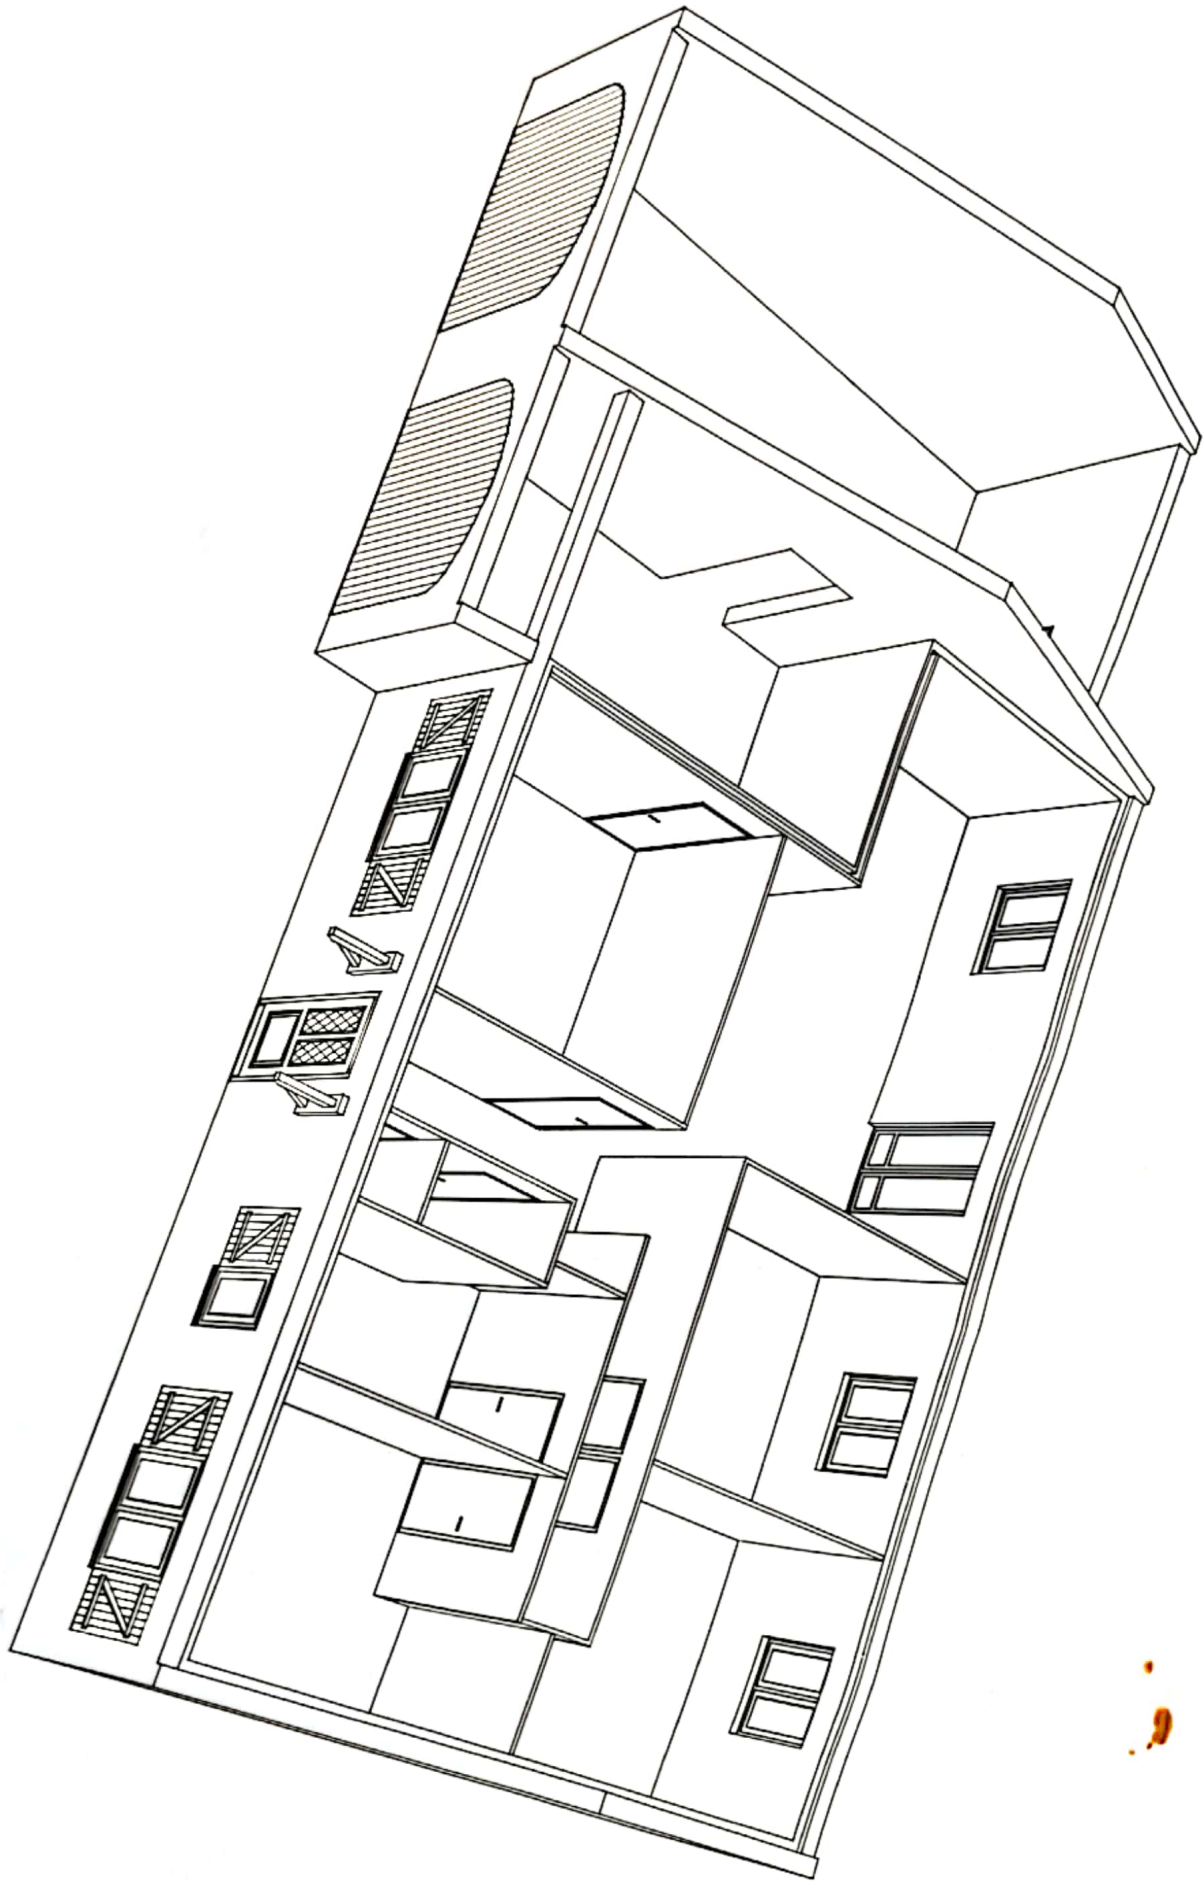

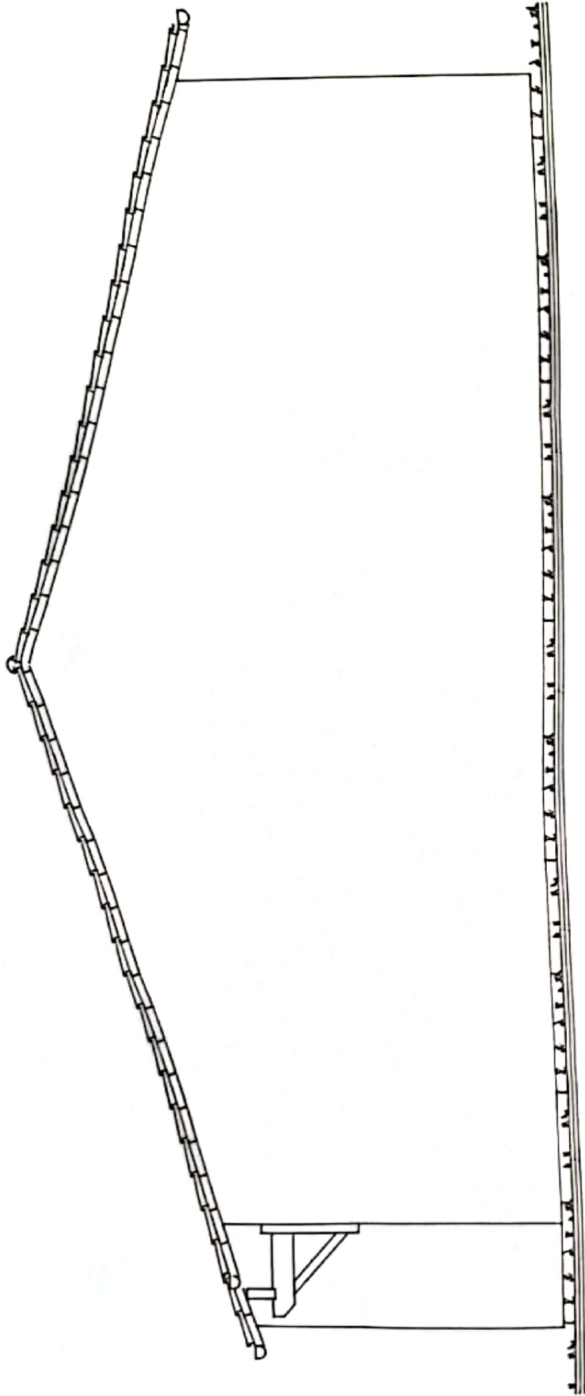

PIGNON CHAMBRES

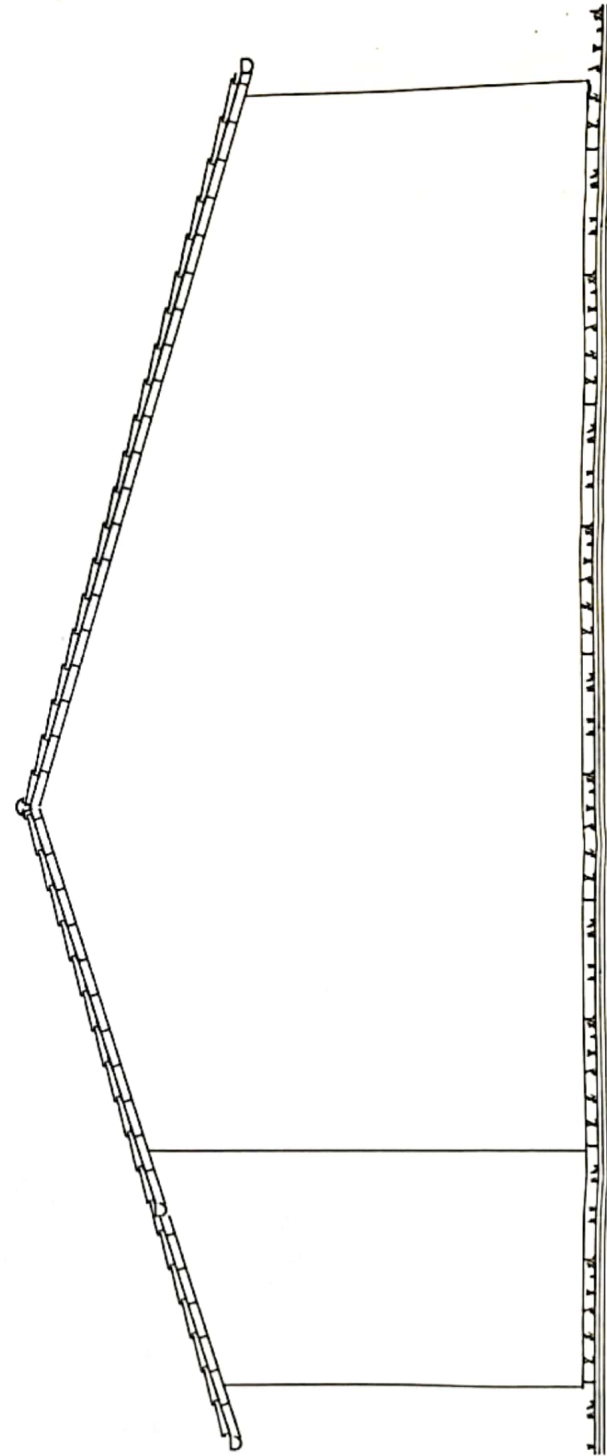

PIGNON GARAGE