


PLAN DE MASSE 1/200 - PCMI 2

26/04/09

1

Mr & Mme
DUPETIT & SAUBOT

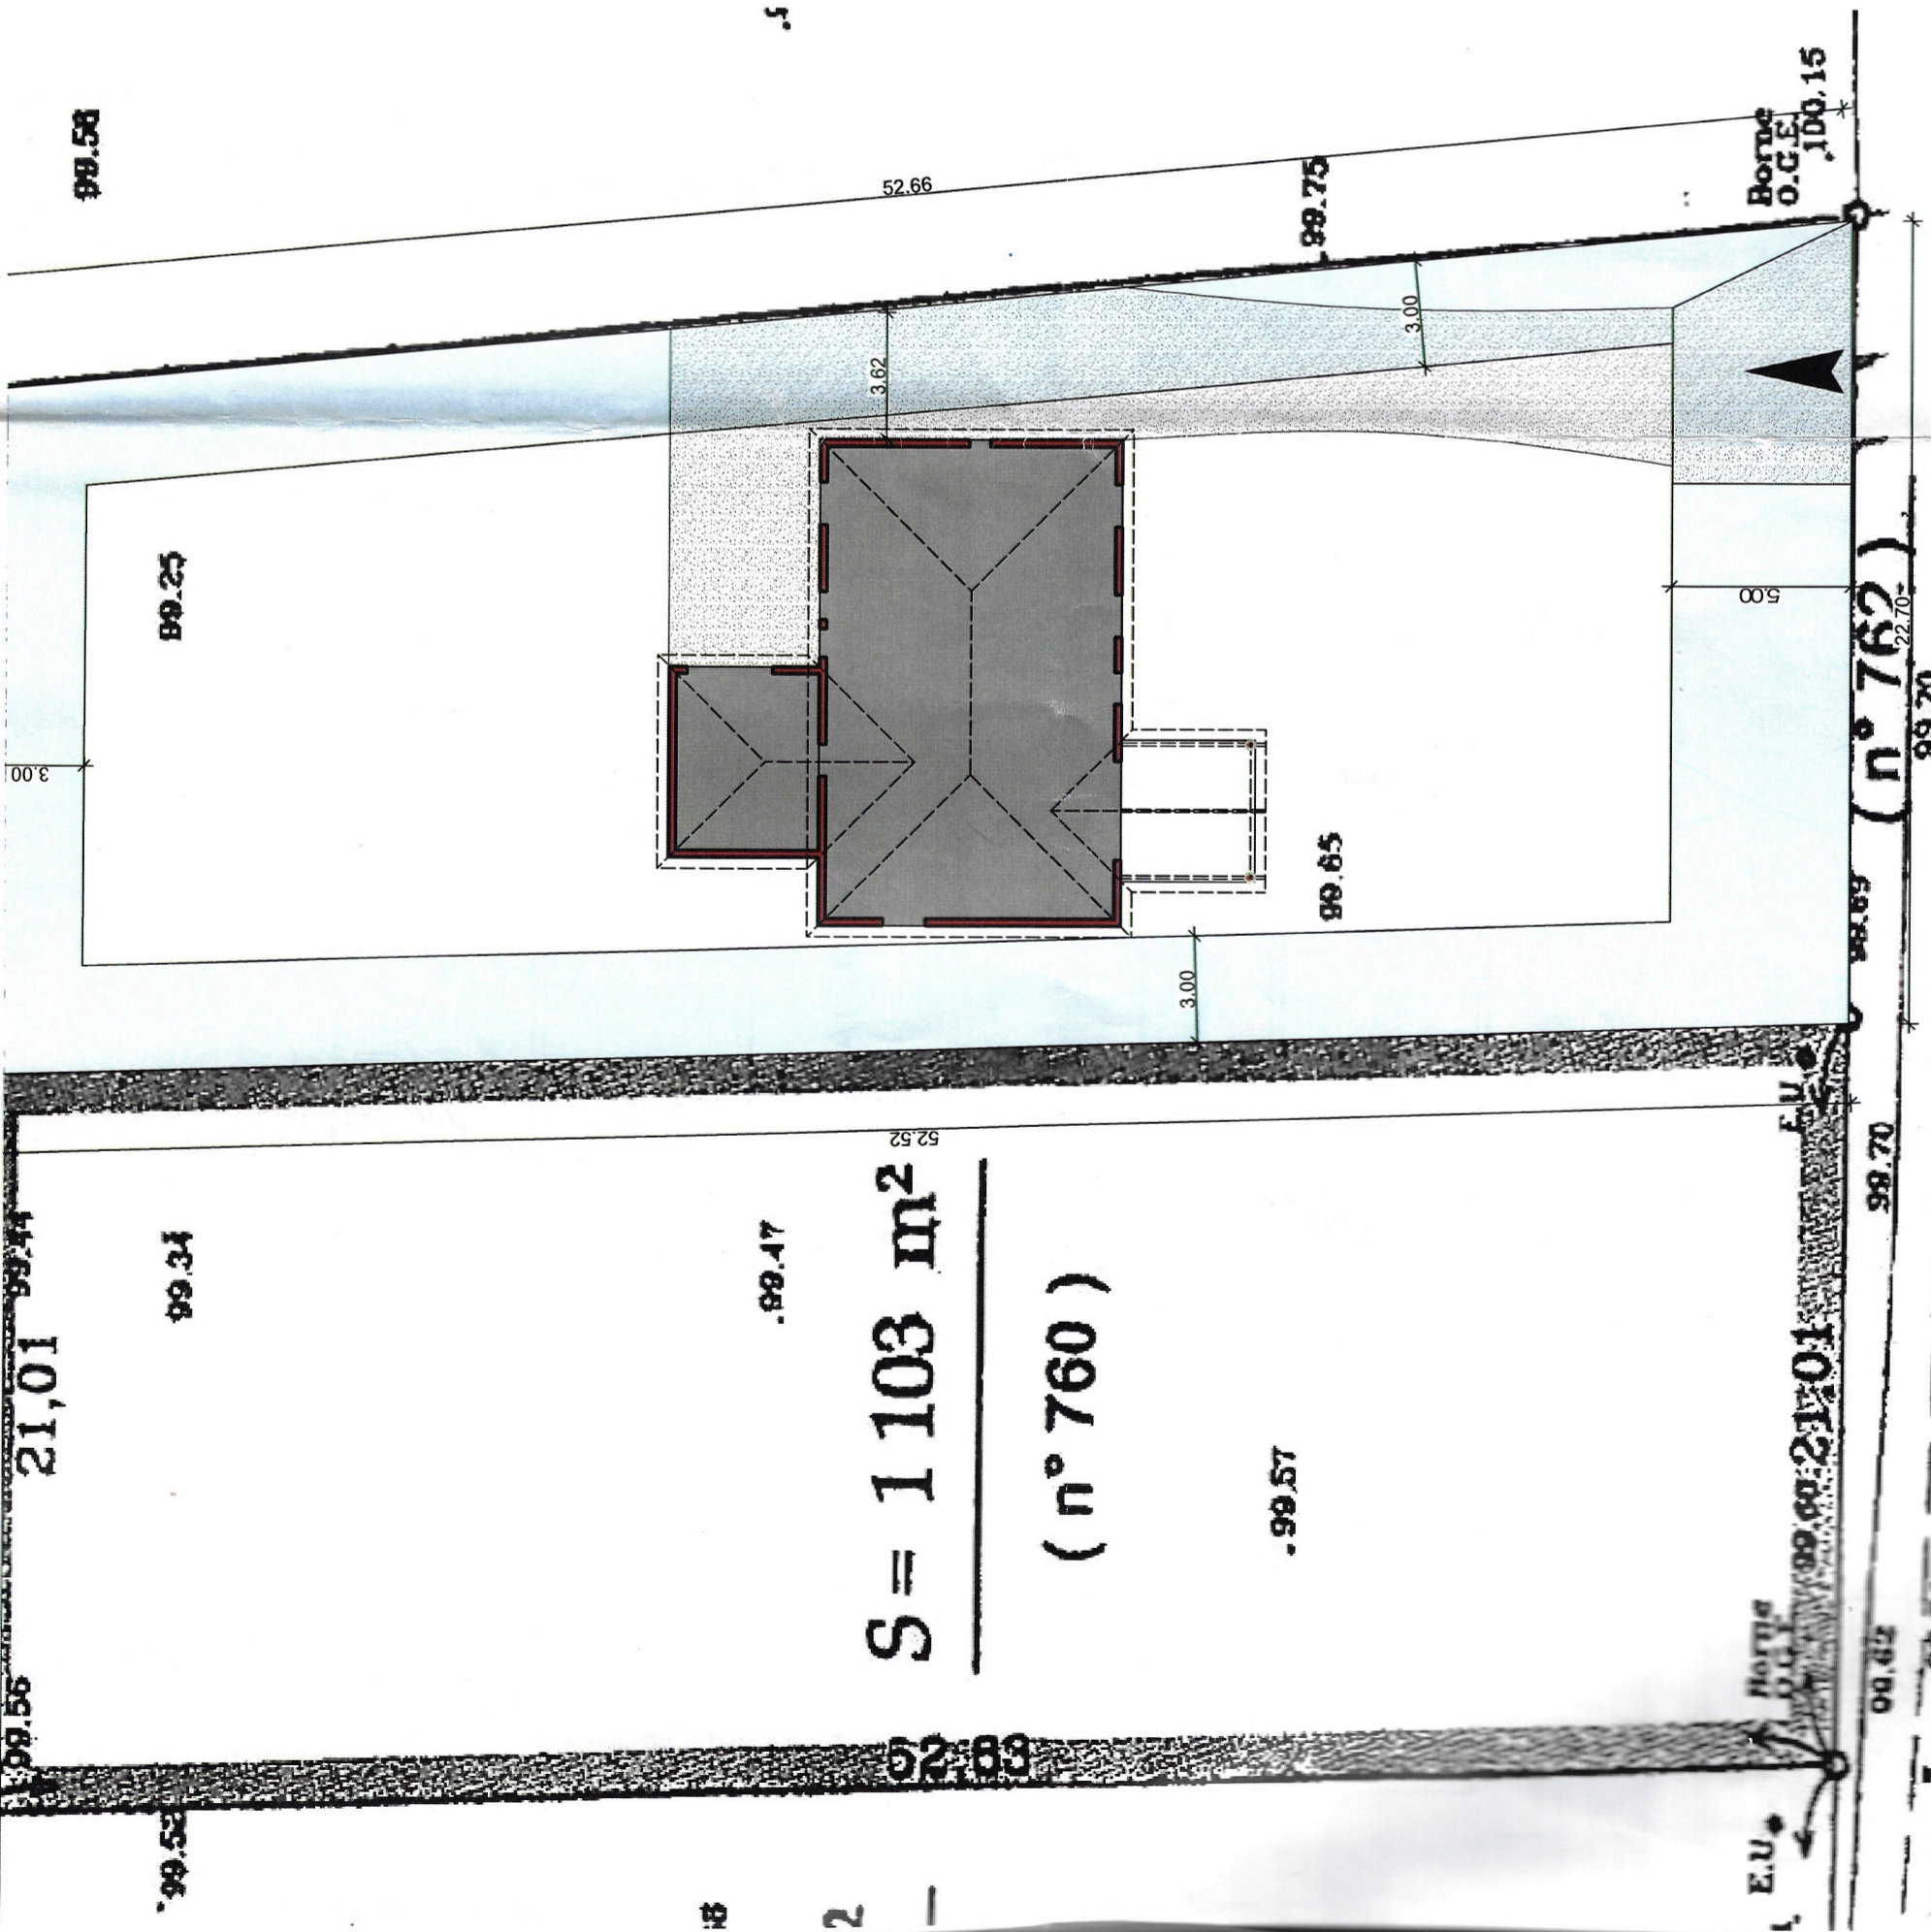

$S = 1\,103 \text{ m}^2$
(n° 760)

emin

E.U. Borne O.C.E.

Borne O.C.E.

(n° 762)