


REGARD 60x60

Ø 250

REGARD 60x60

16.00

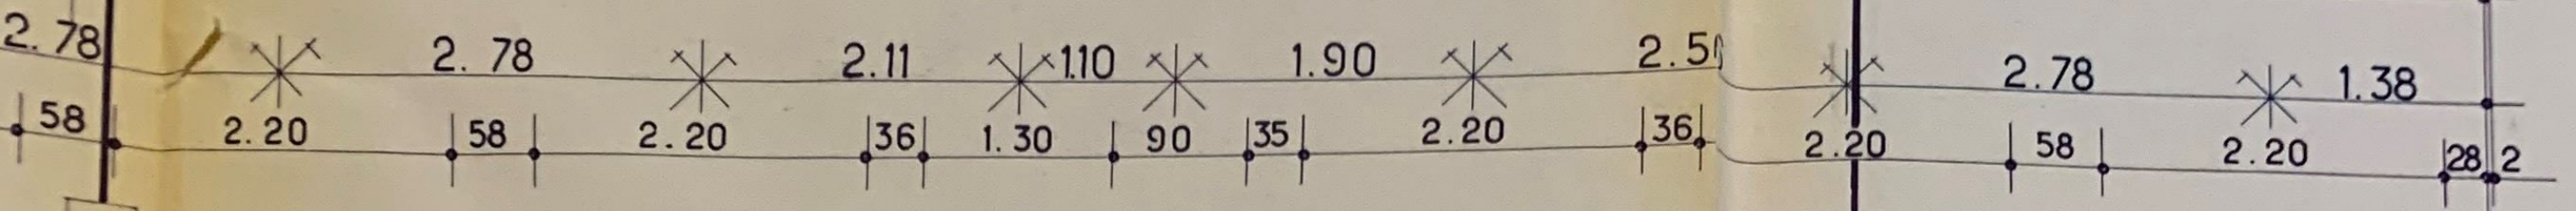

REGARD 40x40

REGARD 40x40

eaux pluviales larg. 30 cm.



drain pente 5 mm.p.m.

16.00